

P OF

# CITY, O.T.,


1/4 SEC. 18 T. 11 N. R. 10 W. 1. M. CANADIAN COUNTY,

Department of the Interior,  
General Land Office, July 6, 1904.

Approved in accordance with the provisions  
of section 22 of the act of May 2, 1890.

*J. H. Sample*  
Acting Commissioner.

2517

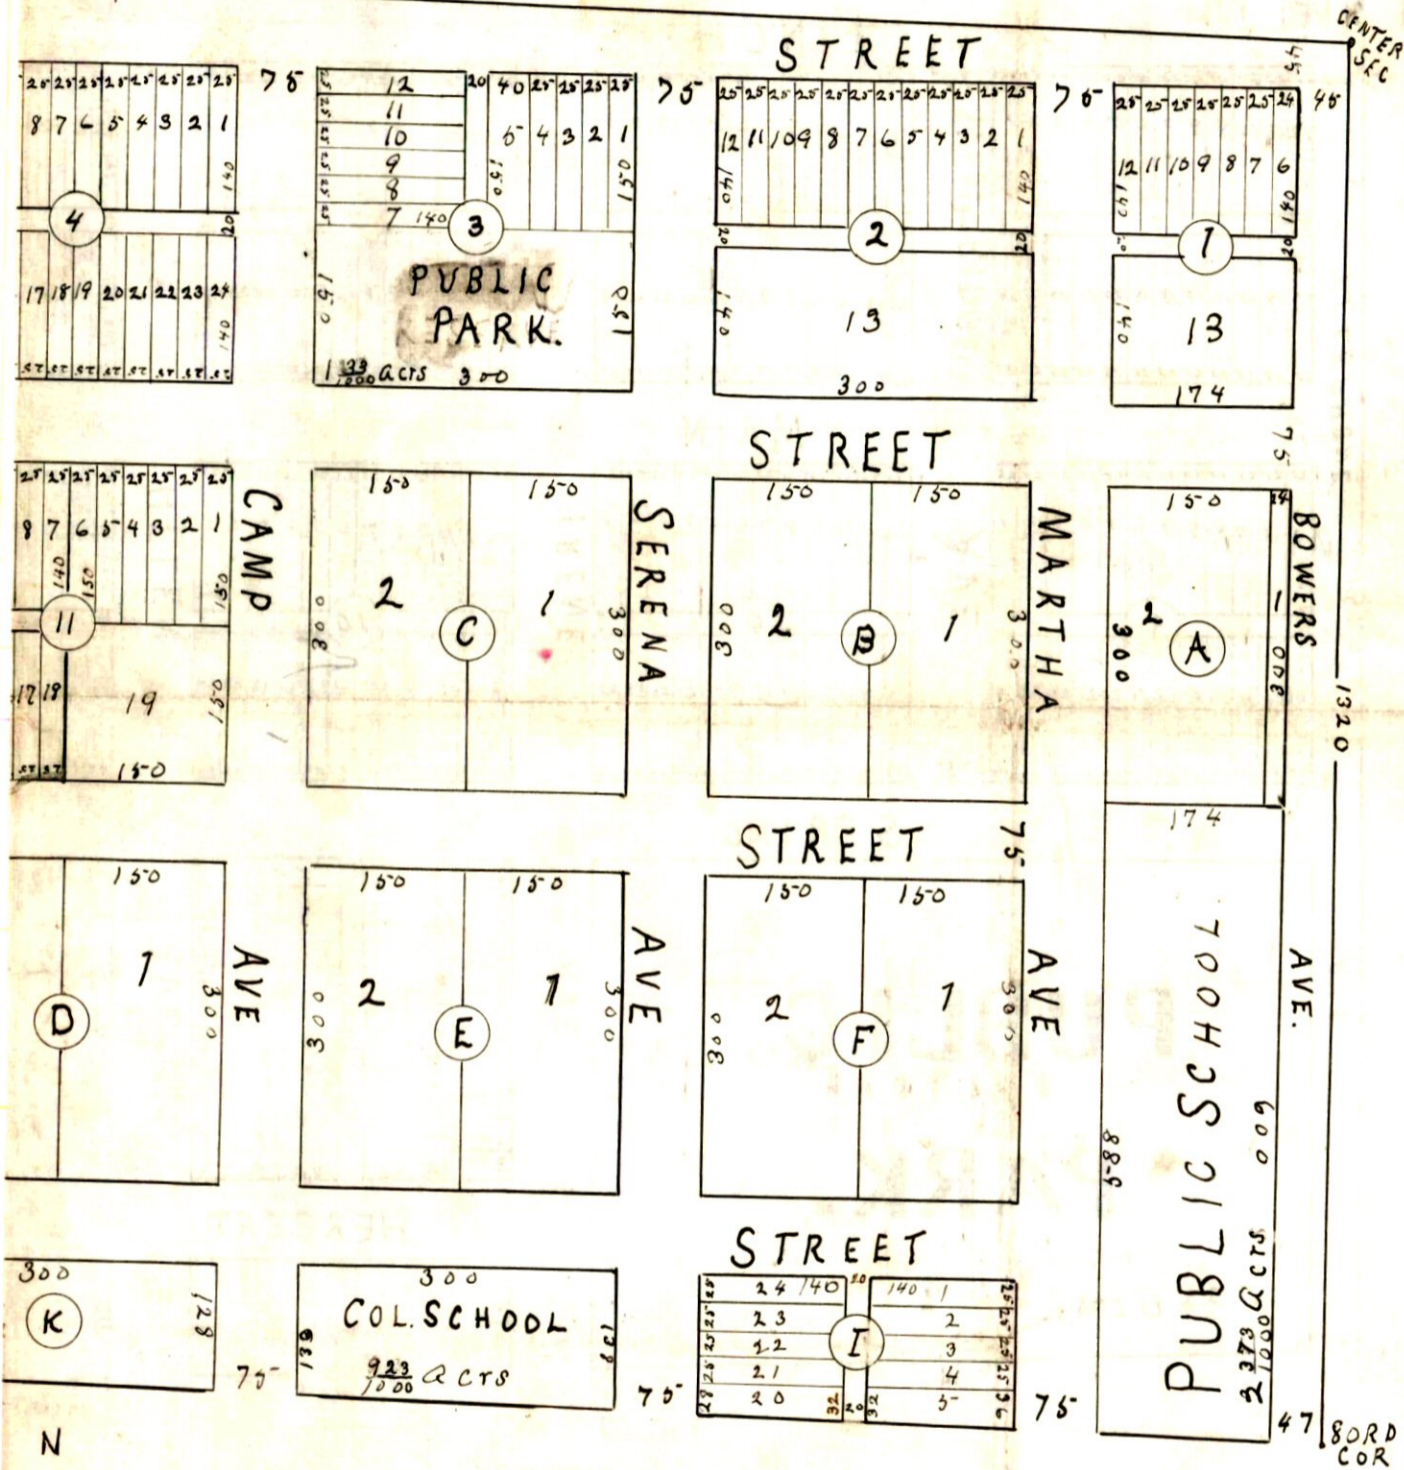

SCALE 100 FT 1 IN.

Territory of Oklahoma }  
County of Canadian }

Affidavit.

Personally appeared before me the undersigned James S. Phelps Probate Judge, and judge of the County Court of lawful age who being by me first duly sworn both depose and say: That he is the successor in office of identical person who made application to file on the N 1/2 of the S.W. 1/4 Sec 18 T. 11 N. R. 10 W. 1. M. That the application to enter said tract of land at the town site of Canyon City is made under the provisions of the 2387 Revised Statutes of the U.S. That all streets, alleys, parks and reservations are hereby dedicated to public use and benefit and that foregoing is correct according to the survey made by the proper surveyor.

Subscribed and sworn to before me this 30 day of Nov, 1903  
*J. S. Phelps* Probate Judge  
*Frank C. Sides* By

Oklahoma  
9 a.m.  
Rec'd  
Rec'd  
-il 15-1904  
Sides