


# ELRENO

## COLORED CEMETERY

SCALE: 1"=30'

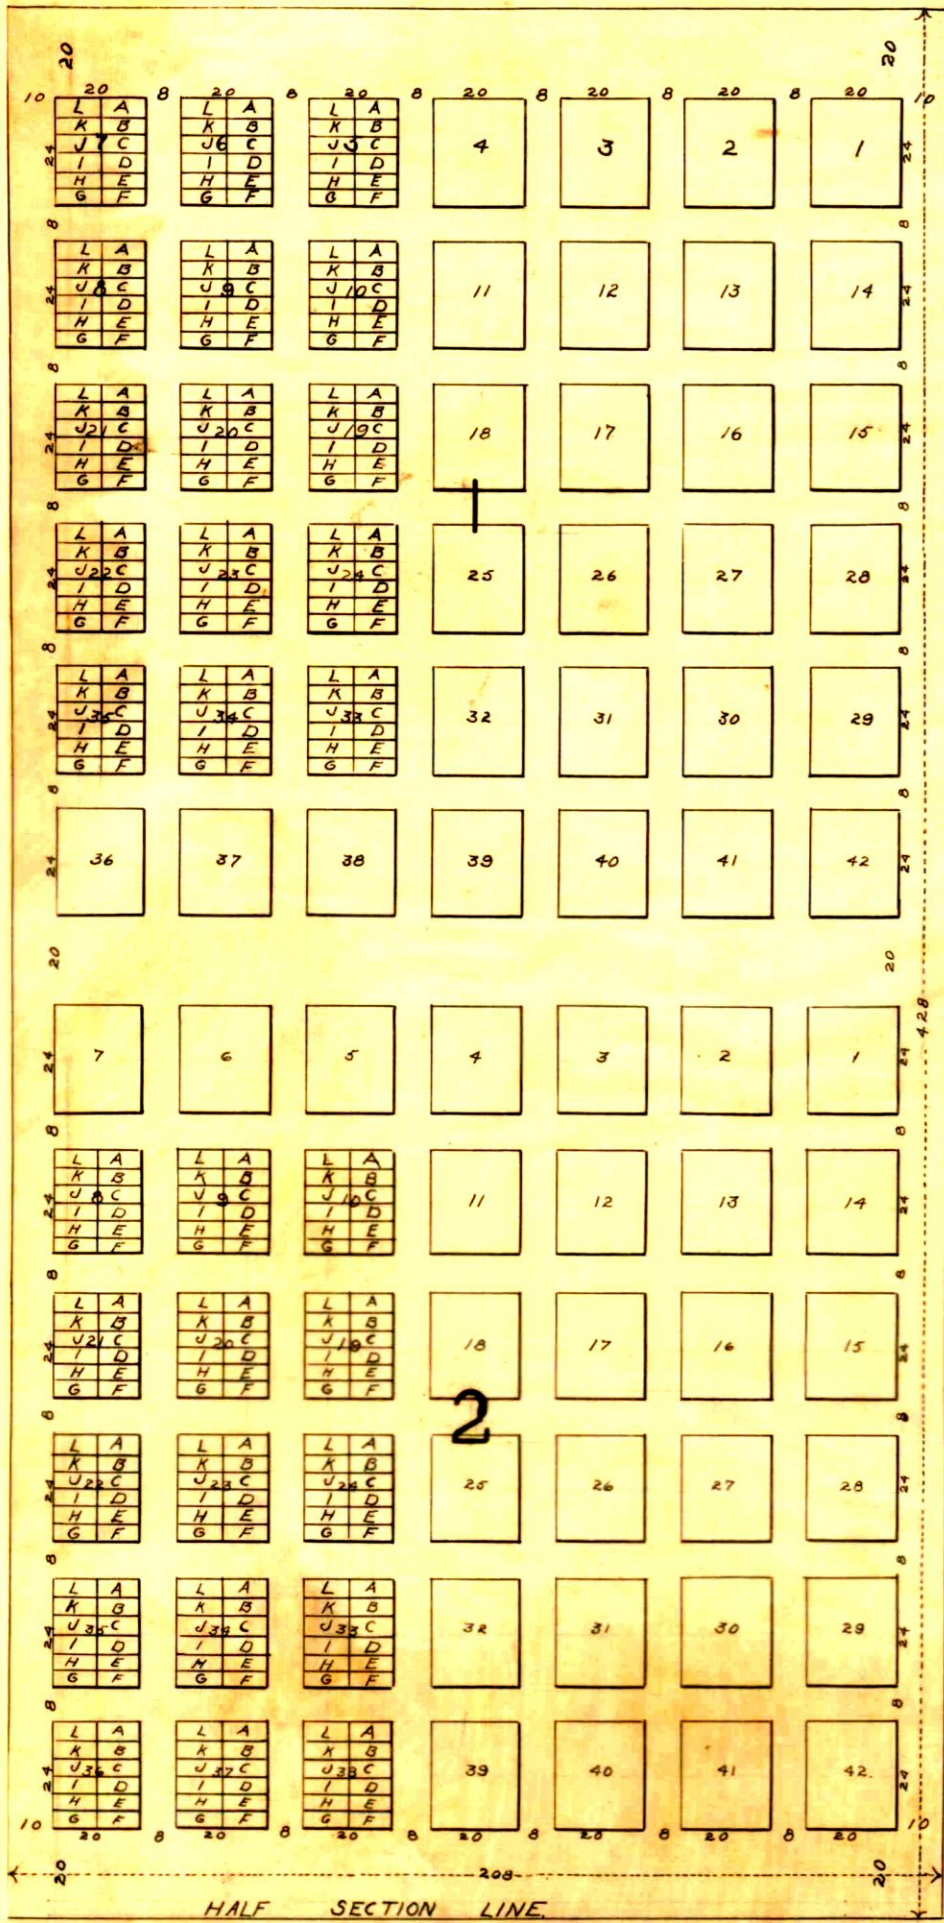

Oklahoma Territory }  
 Canadian County } S.S.  
 I, C. C. Brown, a surveyor, hereby certify that I have surveyed and platted the annexed plat of El Reno Colored Cemetery into lots, blocks, streets and alleys; said cemetery is located in the S.E. quarter of the N.E. quarter section (6) sixteen Twp. 12 north of range 7 W. I.M. in Canadian County O.T. that the plat on the margin of which this is written is a correct description thereof.  
 All the lots, blocks, streets and alleys are of the dimensions marked upon said plat; oakstakes being driven at all the corners.  
 Containing 2.36 Acres.  
**C. C. Brown**  
 City Engineer

*Filed for record this 10 day of Sept. 1902 at 5 o'clock P.M. and recorded about 1 P.M. 1902. Jeff O'Neil, Register of Deeds.*


SECTION LINE  
 WATER SECTION CORNER

42B

## ELRENO CEMETERY

### POTTERS FIELD

Catholic Cemetery

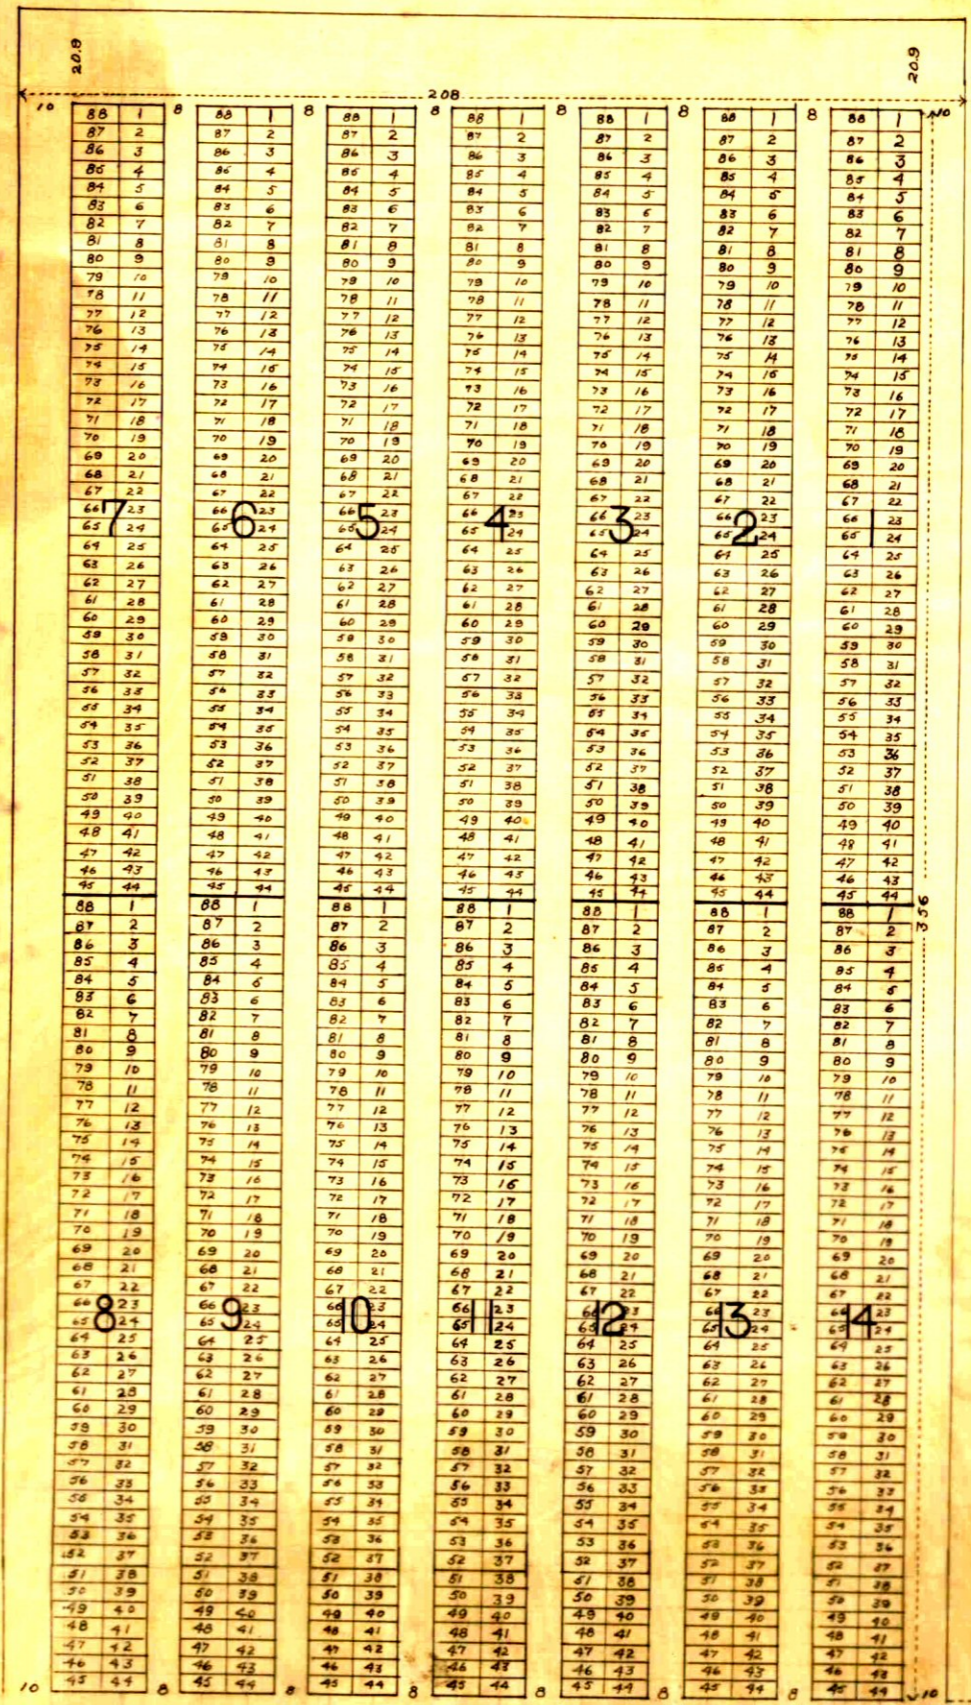

COLORED CEMETERY.

Oklahoma Territory }  
 Canadian County } S.S.  
 I, C. C. Brown, a surveyor hereby certify that I have surveyed and platted the annexed plat of El Reno cemetery, Potters Field, into lots, blocks, streets and alleys; said cemetery is located in the S.E. quarter of the N.E. quarter section (6) sixteen Twp. 12 north of range 7 W. I.M. in Canadian County, O.T. that the plat on the margin of which this is written is a correct description thereof  
 containing 1.96 Acres  
**C. C. Brown**  
 City Engineer

*Filed for record this 10 day of Sept. 1902 at 5 o'clock P.M. and recorded about 1 P.M. 1902. Jeff O'Neil, Register of Deeds.*

SECTION LINE