


FALCON LAKE

A SUBDIVISION OF THE
SW 1/4 OF THE NE 1/4,
LOT 2 AND A PART OF
LOT 1, SEC 2, T14N,
R5W, IM.

CURVE DATA				
NO	Δ	T	L	R
1	21°0'40"	100.0	197.72	534.92
2	41°24'35"	-	36.14	50.0
3	262°49'10"	-	229.35	50.0
4	90°00'00"	75.0	117.81	75.0

State of Oklahoma } SS
Canadian County }
Filed for record at 1973
at 2:10 P.M. and recorded in
Book Page 24
Fee \$ 5.50
FRANCIS C. BREMSETH
COUNTY CLERK
By Deputy

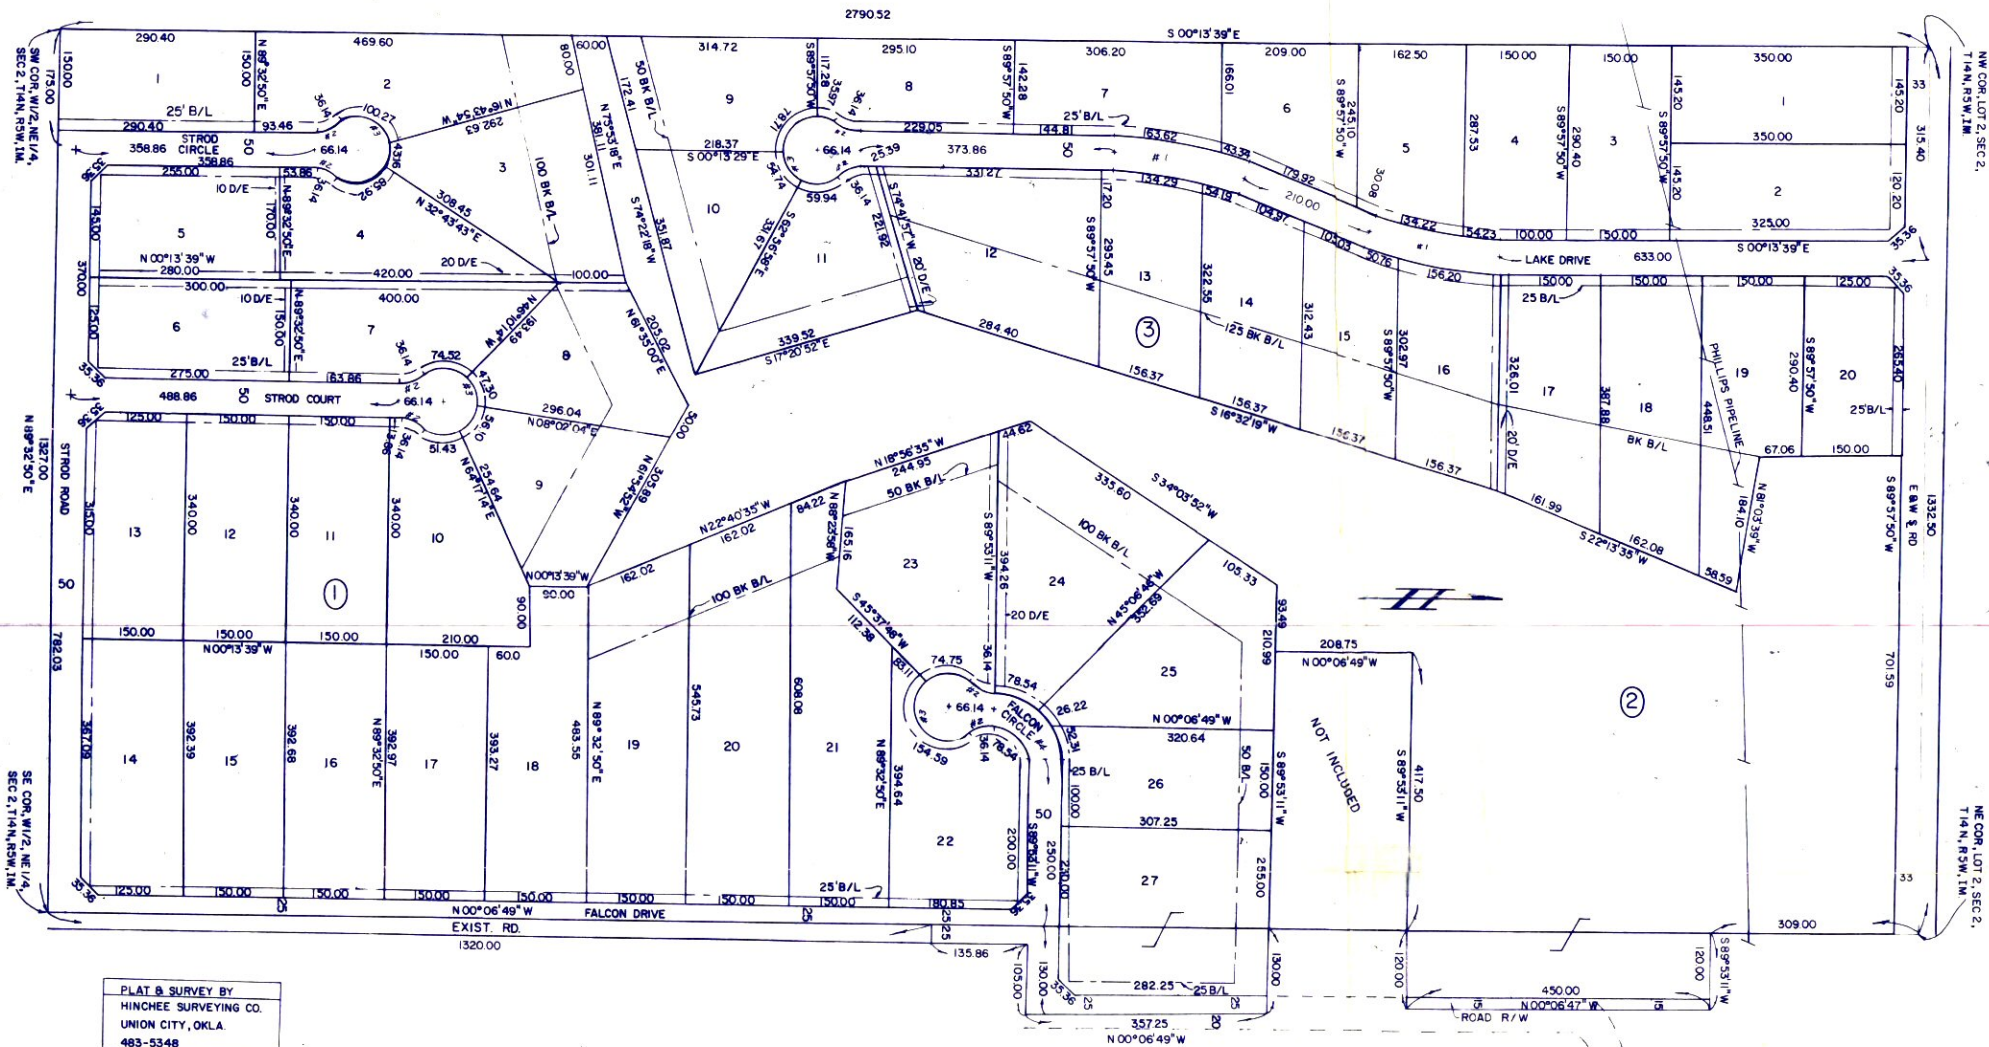

PLAT & SURVEY BY
HINCHEE SURVEYING CO.
UNION CITY, OKLA.
483-5348