

# FRISCO CEMETERY


Scale 1" = 20'      Apr. 26, 1937

STREET

ALLEY

STREET

STREET

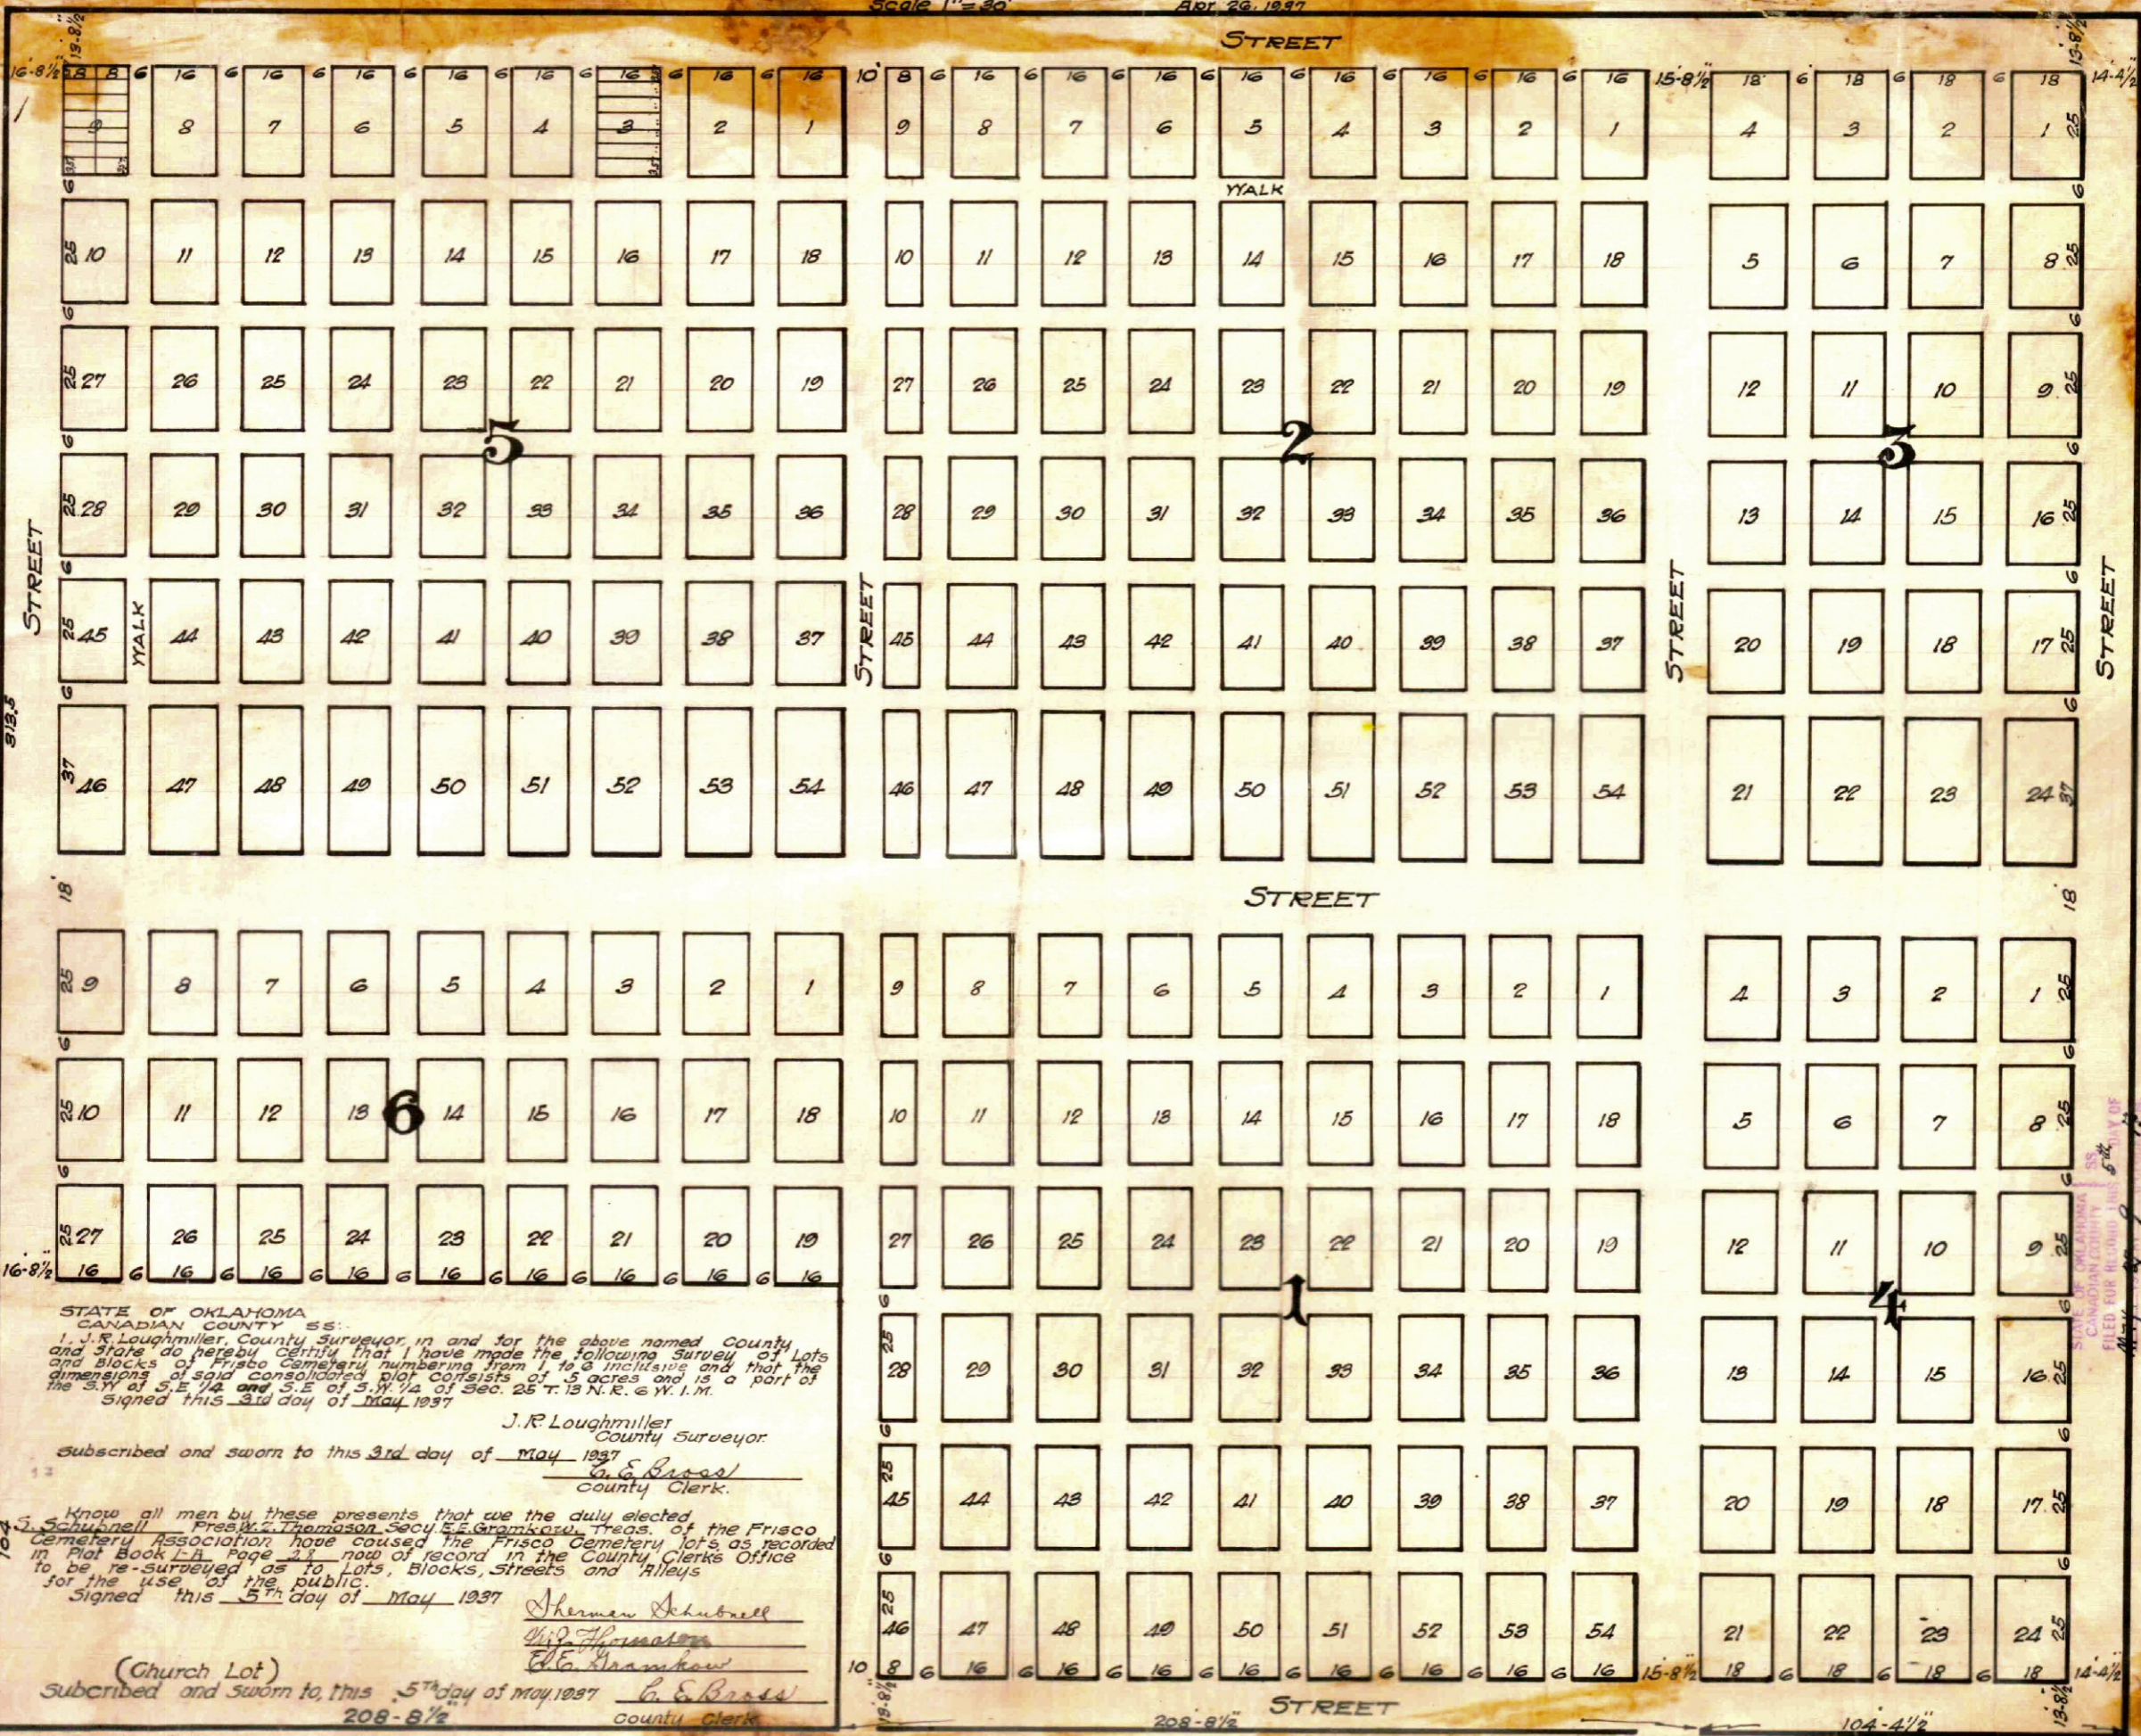

STATE OF OKLAHOMA  
 CANADIAN COUNTY SS:  
 I, J. R. Loughmiller, County Surveyor, in and for the above named County and State do hereby certify that I have made the following Survey of Lots and Blocks of Frisco Cemetery numbering from 1 to 6 inclusive and that the dimensions of said consolidated plot consists of 2 acres and is a part of the S.W. 1/4 and S.E. 1/4 of Sec. 25 T. 13 N. R. 6 W. 1. M.  
 Signed this 3rd day of May 1937

J. R. Loughmiller  
 County Surveyor

Subscribed and sworn to this 3rd day of May 1937  
L. S. Brown  
 County Clerk.

Know all men by these presents that we the duly elected  
 S. Schubnell, Pres. W. J. Thomason, Secy E. E. Gramkowski, Treas. of the Frisco Cemetery Association have caused the Frisco Cemetery lots as recorded in Plat Book L-A Page 21 now of record in the County Clerk's Office to be re-surveyed as to Lots, Blocks, Streets and Alleys for the use of the public.  
 Signed this 5th day of May 1937

Sherman Schubnell  
 W. J. Thomason  
 E. E. Gramkowski

(Church Lot)  
 Subscribed and sworn to this 5th day of May 1937  
L. S. Brown  
 County Clerk.

A part of the S.E. 1/4 of the S.W. 1/4 and part of the S.W. 1/4 of the S.E. 1/4 of Section 25 T. 13 N. R. 6 W. 1. M.

STATE OF OKLAHOMA  
 CANADIAN COUNTY SS:  
 FILED FOR RECORD THIS 5th DAY OF  
 MAY 1937  
 AND REGISTERED IN BOOK  
 104  
 L. S. Brown  
 County Clerk

1/4 Sec. Cor.