

Hickox Addition.

Scale 1 inch = 120 ft.


Territory of Oklahoma } ss. To El Reno, O. T.
Canadian County }

I, C.C. Brown hereby certify that I am a surveyor and that I have made survey of the Hickox Addition located in the SW Quarter (4) of Sec. Four (4) Township Twelve (12) N. Range Seven (7) W. I. M. Containing 24.03 Acres that the Plat in the margin is a correct description thereof that the figures on said Plat show the true distances and dimensions of all Lots, Blocks, Streets and Alleys
C.C. Brown Surveyors

Subscribed and Sworn to before me this 22 Day of April, 1901.
My Commission expires March 18th 1903.

E.A. Sharpe
Notary Public.

Know all Men by these Presents that E.A. Sharpe a single man have caused the above described lands to be surveyed and platted into lots, Blocks, Streets and alleys, as is shown and set forth on and by the annexed plat, and the Certificate thereof by C.C. Brown who surveyed, staked and platted the same to be known and called Hickox Addition to El Reno, Okla. All streets and alleys are free consent and desire of the owner and are hereby dedicated to and for use of the public, all lots and Blocks are hereby reserved for use and sale. The subdivision of said tract of land as shown by the annexed plat is with my free consent and in accordance with my desire, as sole owner and proprietor thereof.
Signed E.A. Sharpe

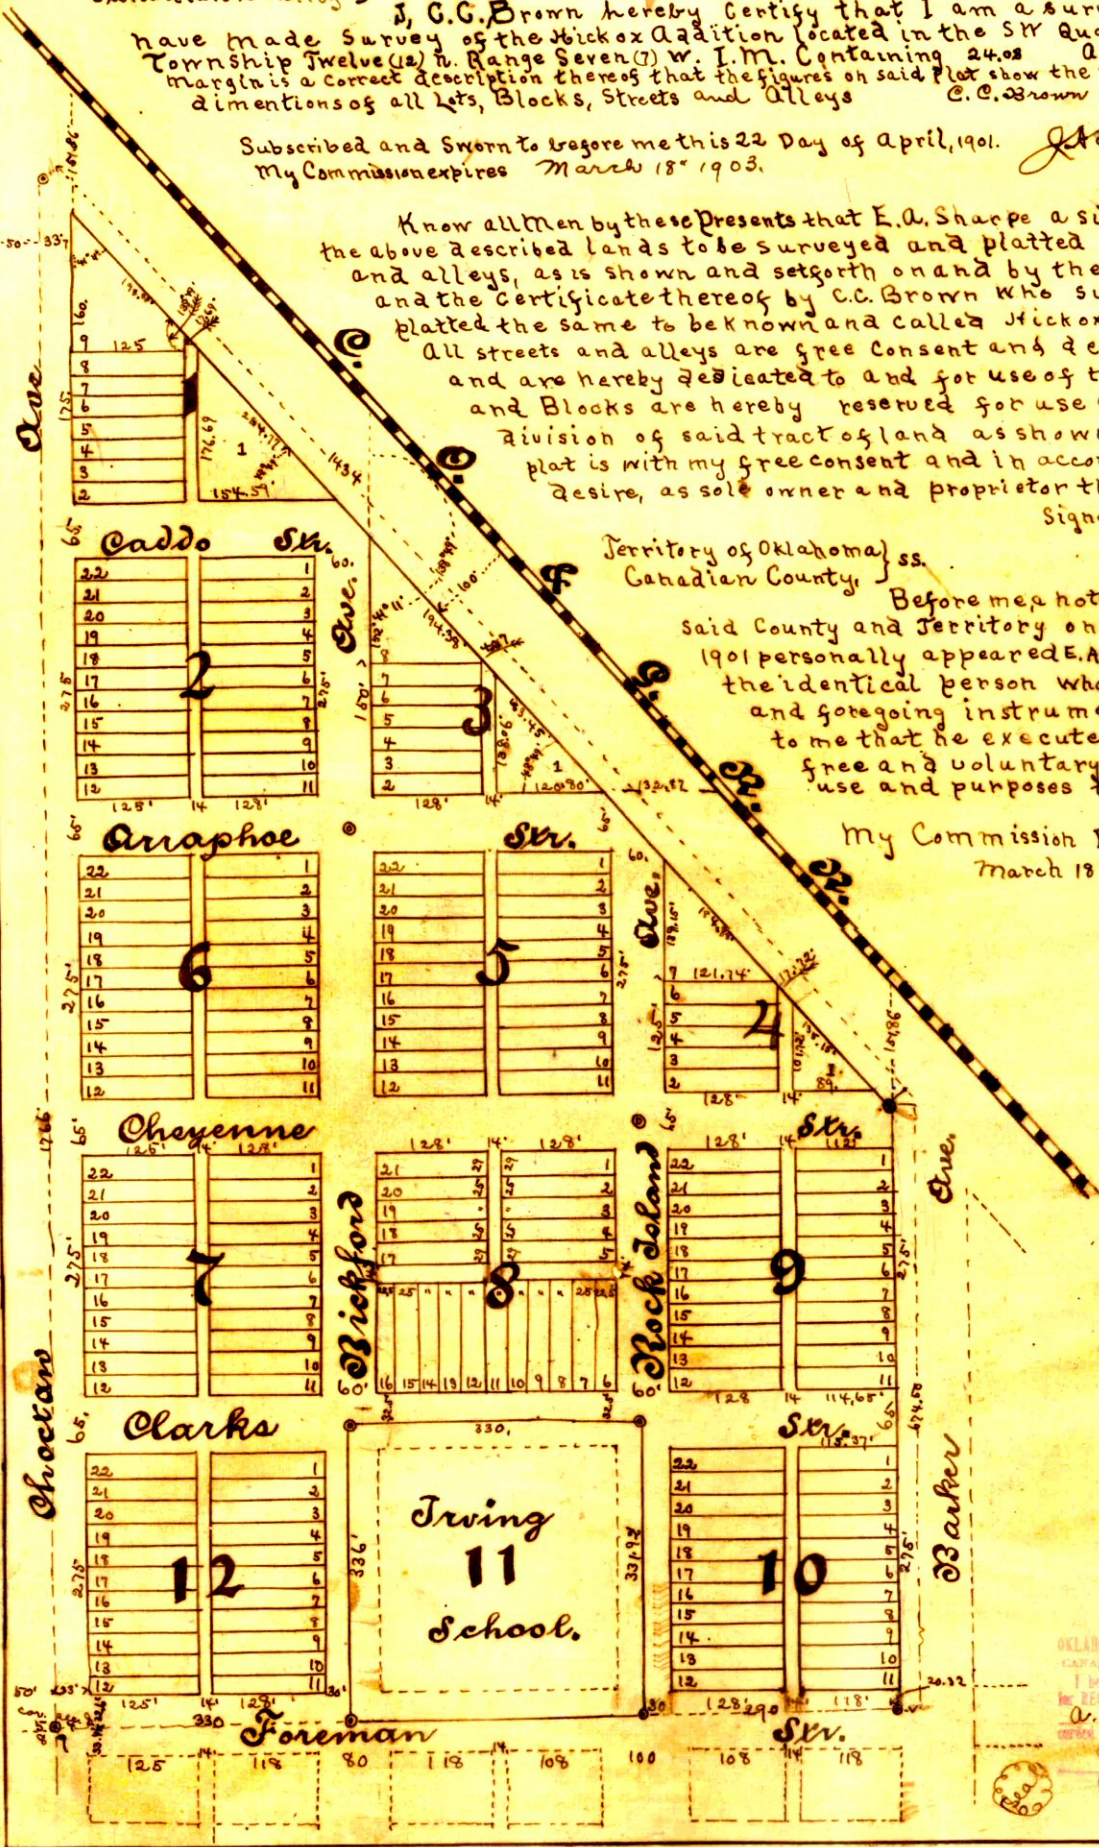

Territory of Oklahoma } ss.
Canadian County }

Before me a notary public in and for said County and Territory on this 22 day of April 1901 personally appeared E.A. Sharpe to me known to be the identical person who executed the within and foregoing instrument and acknowledged to me that he executed the same as his free and voluntary act and deed for use and purposes therein set forth.

My Commission Expires March 18th 1903.
E.A. Sharpe
Notary Public.

OKLAHOMA TERRITORY } ss.
CANADIAN COUNTY }
I hereby certify that this instrument was filed in the RECORD in my office at El Reno, O. T. on April 23rd 1901.
Jeff Patten, Register of Deeds.

El Reno, O. T., April 22, 1901.

C.C. Brown, Surveyor.