

Lake Park Addition

To City of El Reno, O. T.

Scale 100 ft to 1 inch.

Oklahoma Territory }
Canadian County } ss. I, L. B. Brown, a surveyor, hereby certify that I have surveyed and platted
the annexed plat of Lake Addition into lots, blocks, streets and alleys. Said addition is located
upon the S.E. 1/4 of the S.W. 1/4 of Sec. 9 Township 12 North, Range 7 West of the Indian Meridian, all in Canadian
County, Oklahoma Territory, and that the plat on the margin of which this is written is a correct description
thereof, and all lots, blocks, streets, and alleys are of the dimensions marked upon said plat. Stakes being driven
at the corners of each lot and at the corners of each block. Containing 20.6 acres.

Subscribed and sworn to before me this 6th day of May, 1901. L. B. Brown, Surveyor.

F. H. Wright, Notary Public.

My commission expires January 27th 1904.

Know all men by these presents, that N. B. Wass & L. A. Wass, his wife, have caused the above described
lands to be surveyed and platted, into lots, blocks, streets and alleys as are shown and set forth on and
by the annexed plat and the certificate thereof by L. B. Brown who surveyed, staked and platted the same, and
to be known and called Lake Park Addition to the city of El Reno, Oklahoma Territory. All streets and alleys
are of the free consent and desire of the owners and are hereby dedicated to and for the use of the public,

N. B. Wass,
L. A. Wass.


Oklahoma Territory }
Canadian County } ss.

Before me a notary public in and for said county and Territory, on this
6th day of May 1901, personally appeared N. B. Wass and L. A. Wass, his wife, to me known to be the
identical persons who executed the foregoing instrument and acknowledged to me that they
executed the same as their free and voluntary act and deed for the uses and purposes therein
set forth.

Oklahoma Territory }
Canadian County } ss.
I hereby certify that this instrument was filed
for record in my office at 11 o'clock
A. M. May 10th 1901 and is duly re-
corded in Book 1 Page 35

Jeff Potters

My commission expires January 27th 1904.

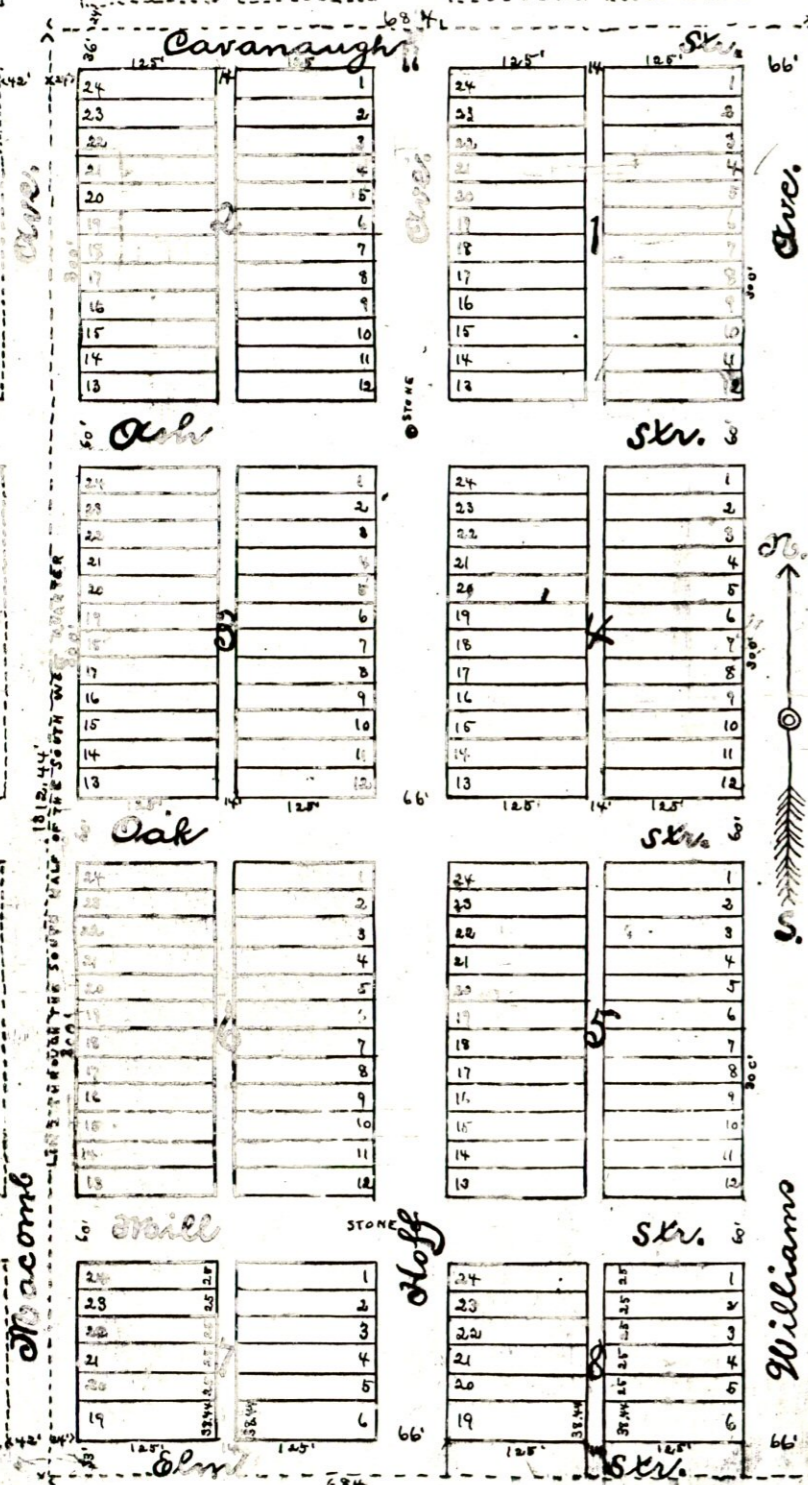

El Reno O.T. May 6, 1901.