


6

Lake View Addition

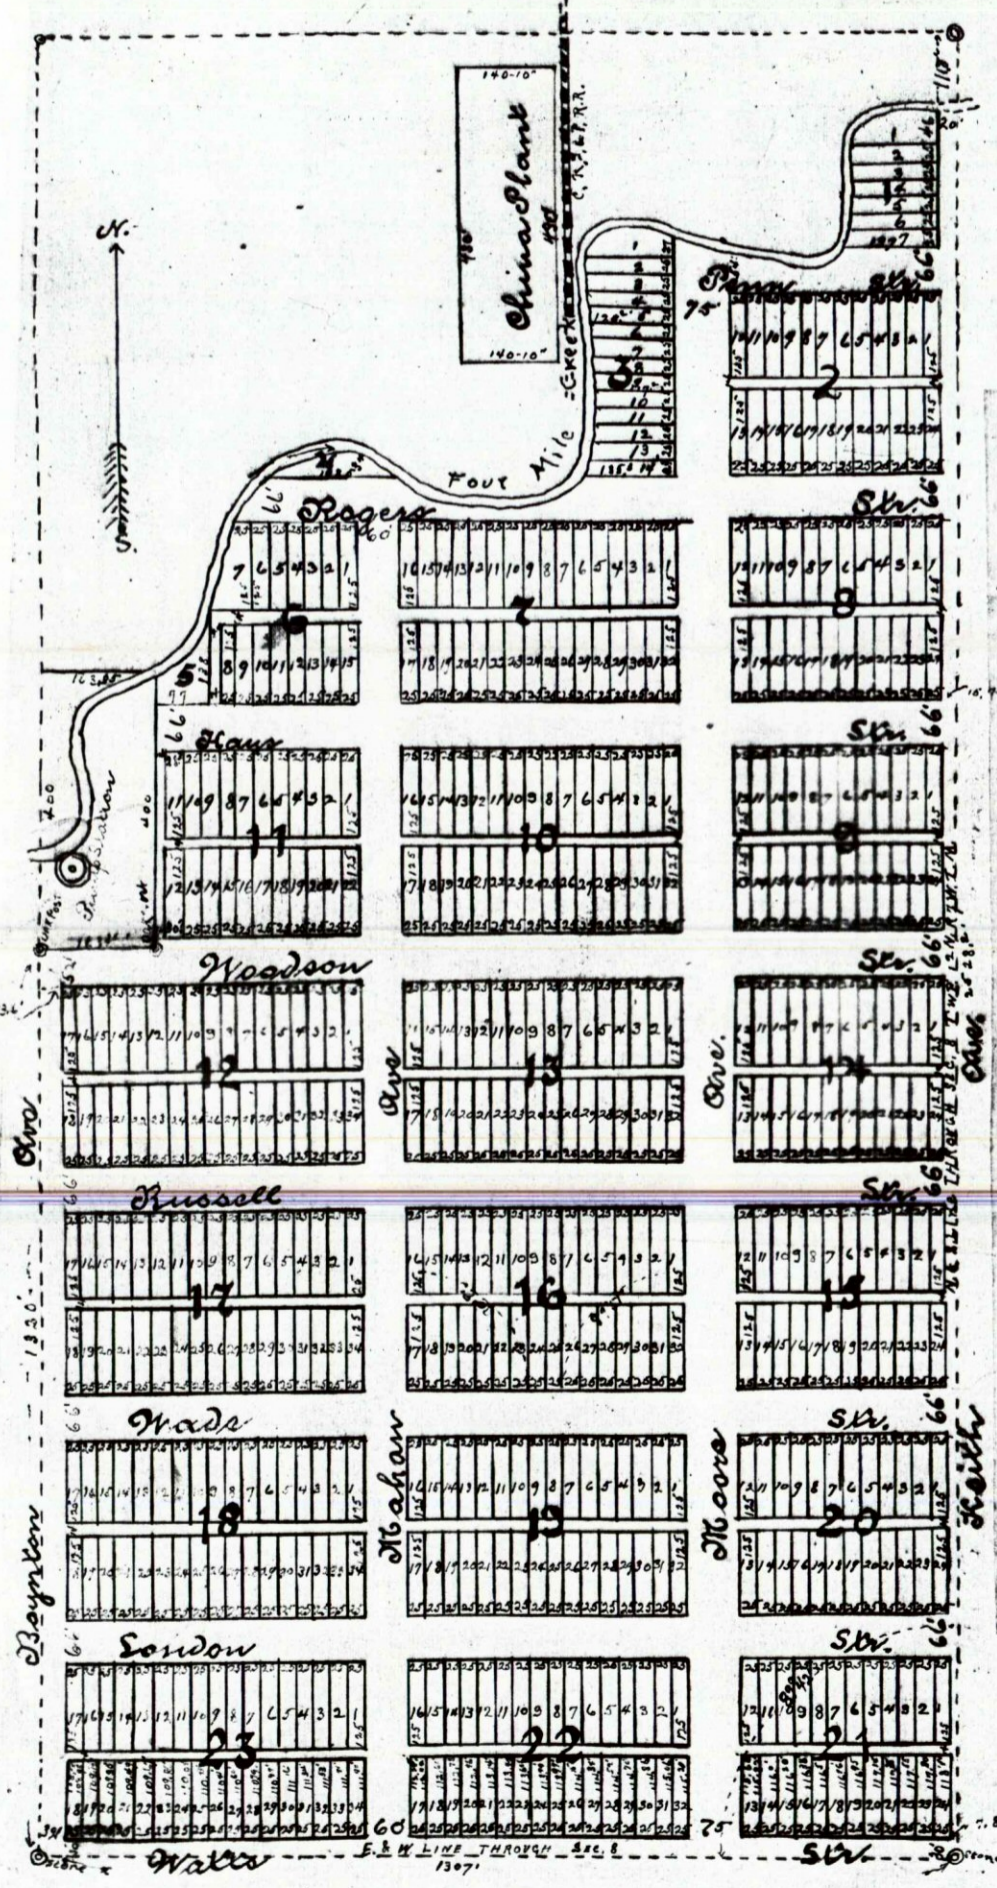

Territory of Oklahoma, Canadian County ss.

I, C. C. Brown a surveyor, hereby certify that I have surveyed and platted the annexed plat of Lake View addition to the city of Ee Reno, O. T. into lots, blocks, streets and alleys, said addition is located in and bounded as follows. Beginning in the center of Section 8 Twp. 12 N. R. 7 W. 2. M. Thence West 1307 ft. to a stone. Thence North 1320 ft. to an oak post. Thence East 163.35 ft. to an oak post. Thence North to a point, 3 ft. South of the South water line of Pauls Mile creek. Thence in a north eastern direction, following the meander line of said Pauls Mile creek to the inter section of said line, and its north and south line through Section 8. Thence South following said quarter section line 2528.7 ft to a stone - point of beginning, containing 64.57 acres. The plat on the margin of which this is written is a correct description thereof. All lots, streets and alleys are of the dimensions marked upon said plat. Stakes being driven at the corners of each block and lot.

C. C. Brown Surveyor

Subscribed and sworn to before me this 11 day of May 1907

[Signature] com. expires Oct 24, 1908

H. L. Fogg Notary Public

Know All Men By These Presents that C. D. Moore and his wife Mattie A. Moore have caused the above described lands to be surveyed and platted into lots, blocks, streets and alleys as is shown and set forth on and by the annexed plat, and its certificate thereof by C. C. Brown, who surveyed, staked and platted the same. To be known in and called Lake View Addition to the city of Ee Reno O.T. all streets and alleys are of free consent, and desire of its owners and are hereby dedicated to and for its use of the public.

C. D. Moore
Mattie A. Moore

Territory of Oklahoma Canadian County ss.

Before me, a Notary Public in and for said county and Territory on this 11 day of May 1907 personally appeared C. D. Moore and Mattie A. Moore to me known to be the identical persons who executed the within and foregoing instrument and acknowledged to me that they executed the same as their free and voluntary act and deed for its use and purpose therein set forth. Witness my hand and seal the day and year above set forth.

[Signature] My commission expires Oct 24, 1908

H. L. Fogg Notary Public

Oklahoma Territory Canadian County ss. This instrument was filed for record in my office at 8⁴⁵ A.M. May 20, 1907.

Wm. Standish Register of Deeds

Scale 1" = 180 ft