


Oakland Cemetery

Section line, bet. sections 18 and 19 Twp. 6 N. R. 6 W. M.

Scale 1 inch = 30 feet

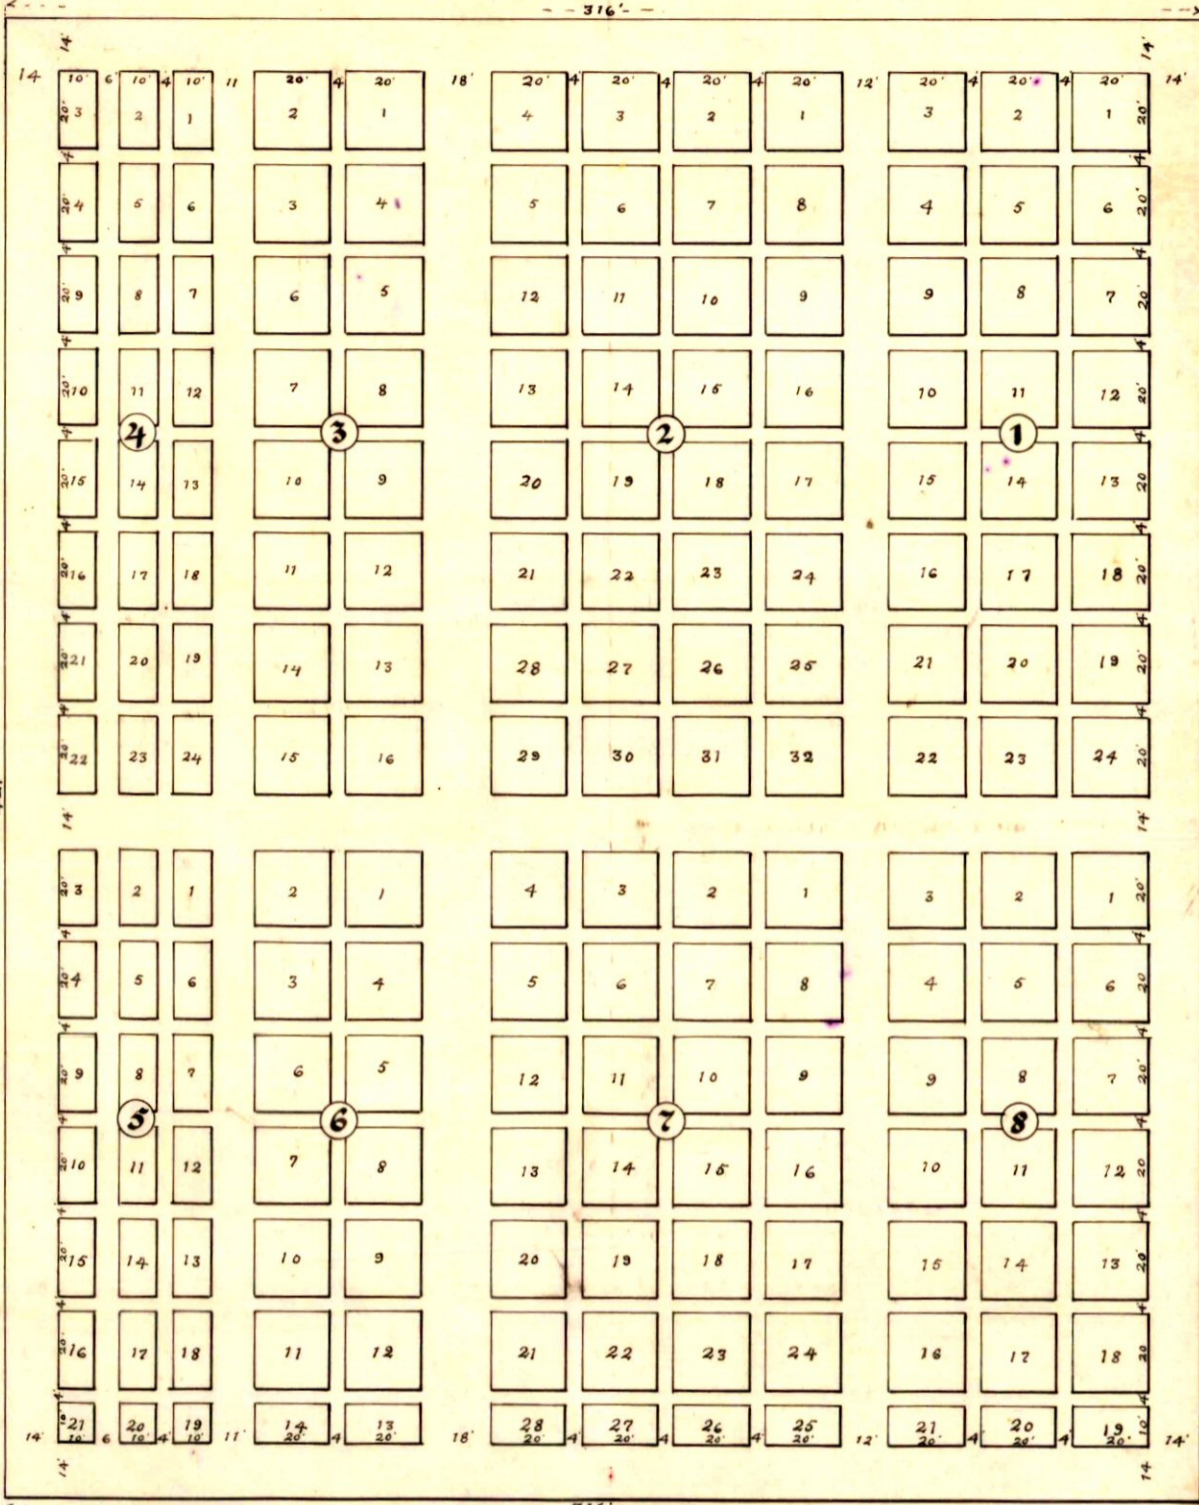

Territory of Oklahoma }
Canadian County } s.s.

I C.C. Brown hereby certify that I am a surveyor, and that I have made a survey of three and five hundreds acres, to be used for, and known as Oakland Cemetery. Located and described as follows, Beginning at a point 273.6 feet east of the $\frac{1}{4}$ sec. cor. bet. sec. 18 and 19 Twp. 13 north of Range 6 W.I.M. Thence south 421 feet, Thence east 316 feet Thence north 421 feet. Being part of the N.W. $\frac{1}{4}$. of the N.W. $\frac{1}{4}$. of the N.E. $\frac{1}{4}$ section 19
C.C. Brown Surveyor

SEE BOOK 1392 PAGE 249 FOR VACATION OF A PORTION OF 6th STREET N.W. BETWEEN MONROE AVE & JACKSON AVE. LYING BETWEEN BLOCK 24 ON THE WEST & BLOCK 25 ON THE EAST, CITY OF PIEDMONT