


# PARKLAND HEIGHTS 2<sup>ND</sup> ADDITION


A SUBDIVISION OF A PART OF THE SW 1/4, & NW 1/4

SECTION 28, T-12-N, R-5-W, I.M.

CANADIAN COUNTY, YUKON, OKLAHOMA

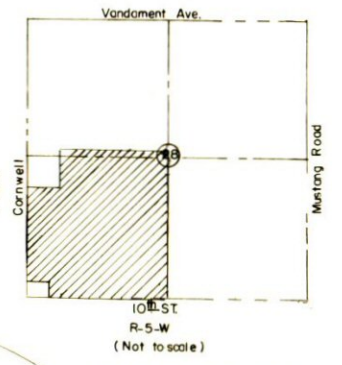

Scale: 1" = 100'  
 NOTE: All block corners are 25' R unless otherwise noted.  
 All Utility Easements are centered on lot lines unless otherwise noted.

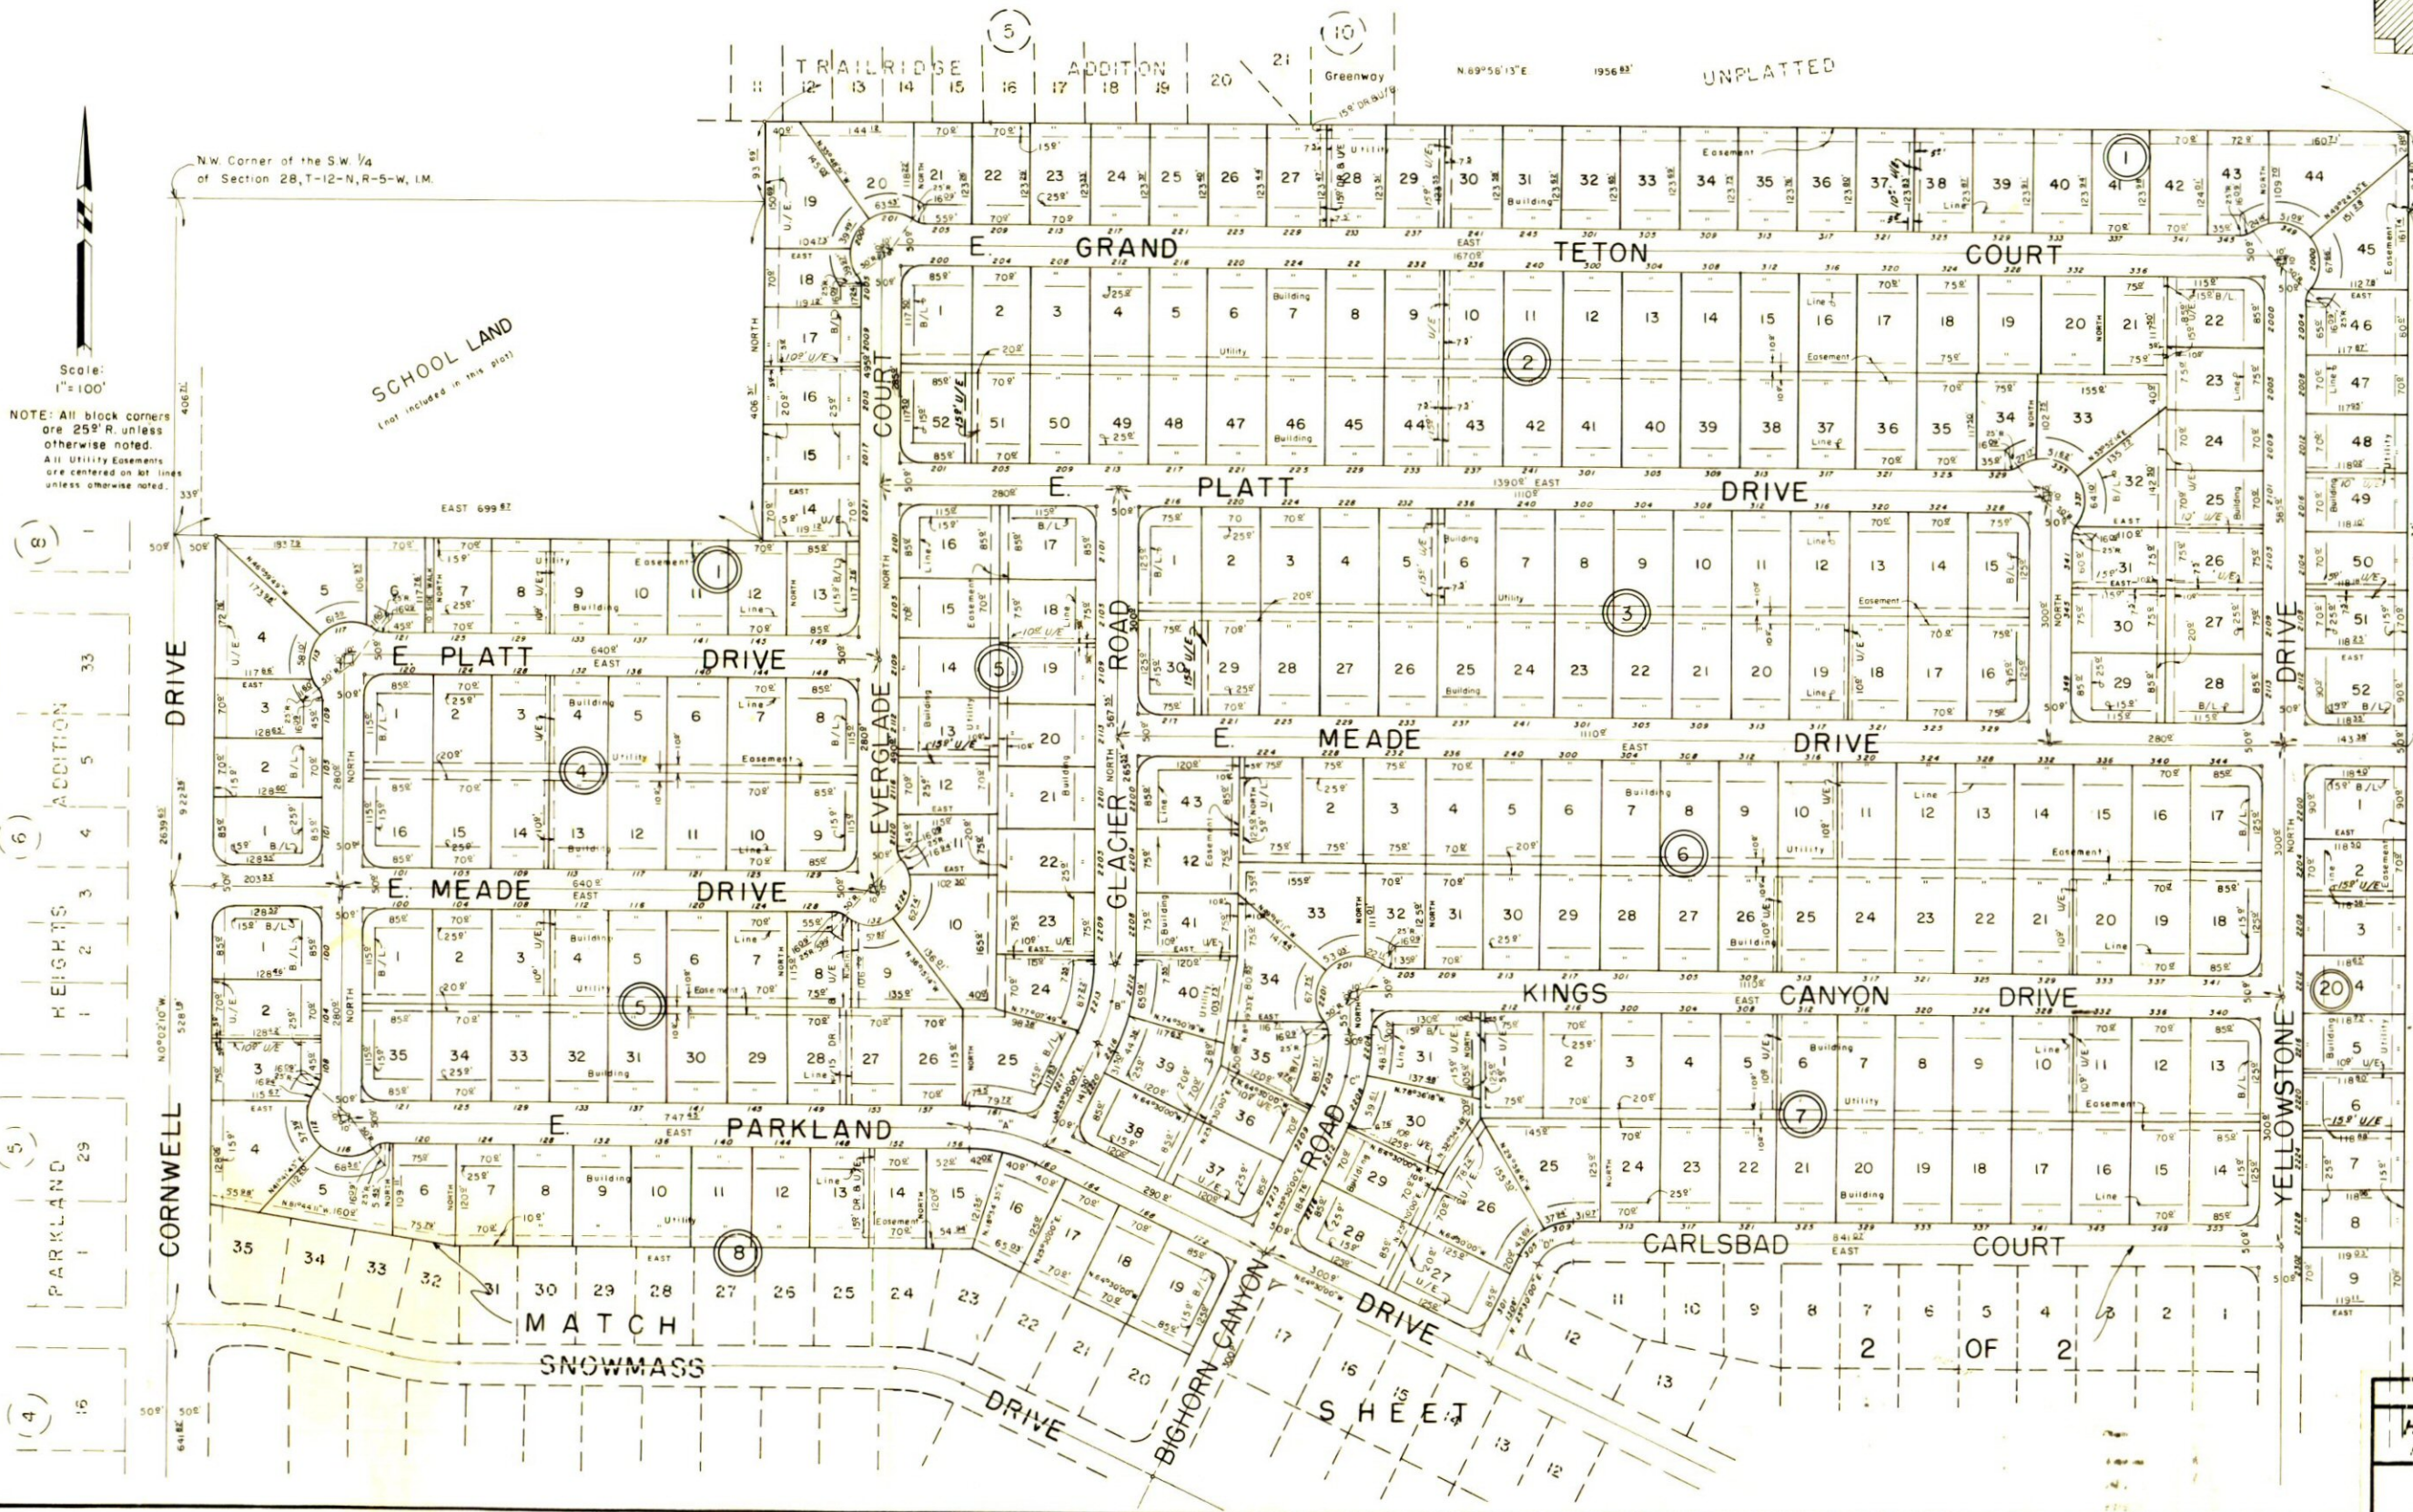

N.E. Corner of the SW 1/4 of Section 28, T-12-N, R-5-W, I.M.

PREPARED BY  
**HARRY F. HULETT, JR.**  
 Registered Professional Civil Engineer  
 106 N. E. 46<sup>TH</sup> ST.  
 524-6443  
 Oklahoma City, Oklahoma