
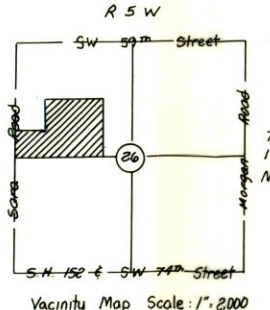


# ROLLIN' ACRES

## AN ADDITION TO THE CITY OF MUSTANG

A part of the NW/4 of Sec. 26, T.11N., R.5W. Canadian County, OKla.

### FINAL PLAT

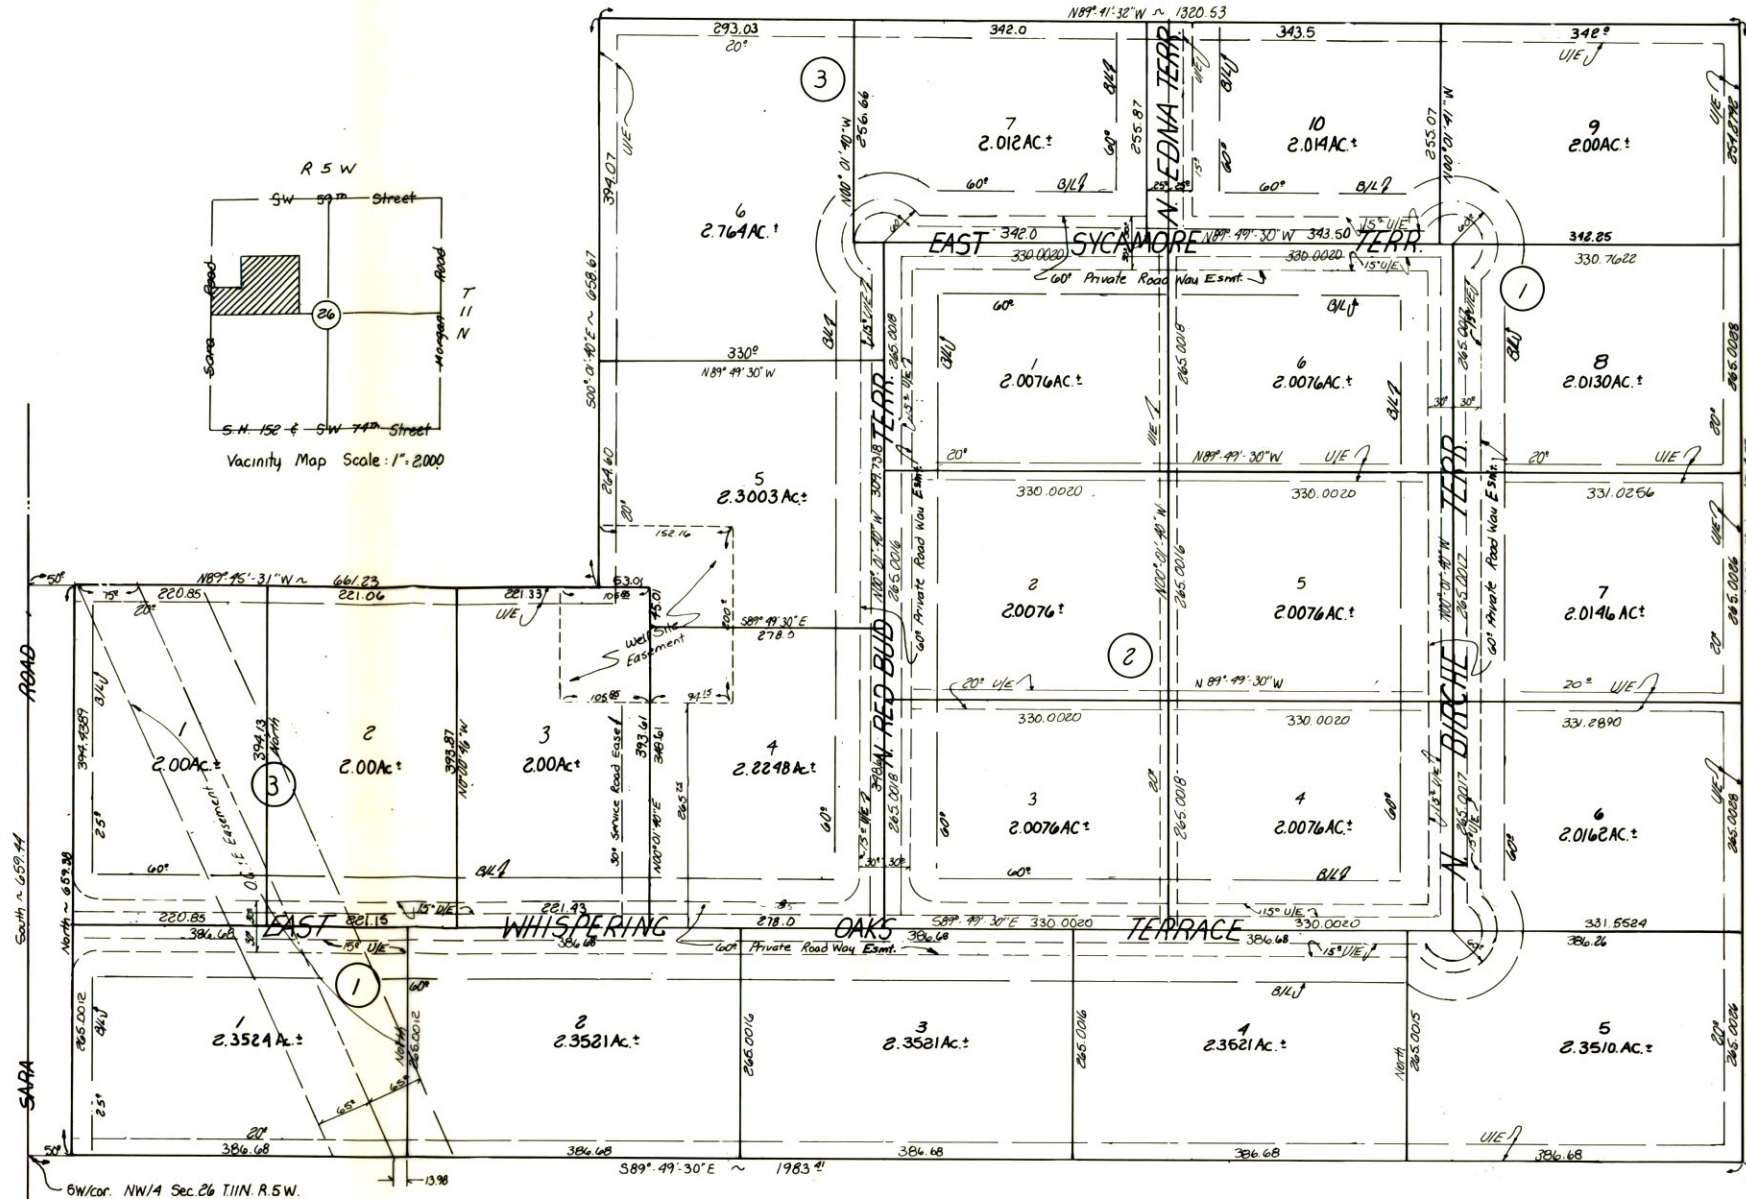

Scale: 1"=100'

NOTE: All street and drives that are noted on this Plat as being private, have not been dedicated to the public and shall be maintained by the private property owners within the Subdivision. However, all streets shall always be open to police, fire and other official vehicles of all state, federal, county and municipal agencies and subject to all traffic regulations to these agencies.

State of Oklahoma  
 Canadian County  
 Filed for record Jan 10 1924  
 at 11:26 A.M. and recorded in  
 Book 8 Page 175  
 Fee \$ 30.00  
 BETTY BISHOP  
 County Clerk  
 By *James H. Hester* Deputy



This reproduction meets the requirements as outlined in Senate Bill 377, Section 518, as amended.

TRIANGLE/A & E, Inc.  
 BOX 306 OKLAHOMA CITY 73101

BAKER SURVEYING  
 8444 SOUTH WESTERN A SUITE 200  
 OKLAHOMA CITY, OKLAHOMA 73159  
 PHONE: (405) 832-3738