


ENGINEER CERTIFICATE

I, RALPH P. SCHEIDT, A REGISTERED ENGINEER IN THE STATE OF OKLAHOMA THAT THE PLAT OF STARLITE ESTATES AN ADDITION TO CANADIAN COUNTY, OKLAHOMA, COMPLIES WITH OKLAHOMA STATE DEPARTMENT HEALTH BULLETIN 600 AND REQUIREMENT OF SENATE BILL NO. 377, SECTION 513, AS AMENDED, SIGNED THIS 4 DAY OF JUNE, 1985.

C/L Streets

CURVE #1	CURVE #2	CURVE #3	CURVE #4	CURVE #5	CURVE #6
89°58'53"	112°58'27"	22°57'57"	34°51'53"	34°51'53"	30°20'00"
66°55'14"	62°03'20"	22°47'13"	54°12'22"	55°54'13"	26°41'07"
94°10'1	139.43	50.32	33.19	32.18	67.42
94.05	92.25'	251.44'	105.70	102.18	96.46
147.69	182.05'	99.83	64.30'	62.35'	136.16
					150.88

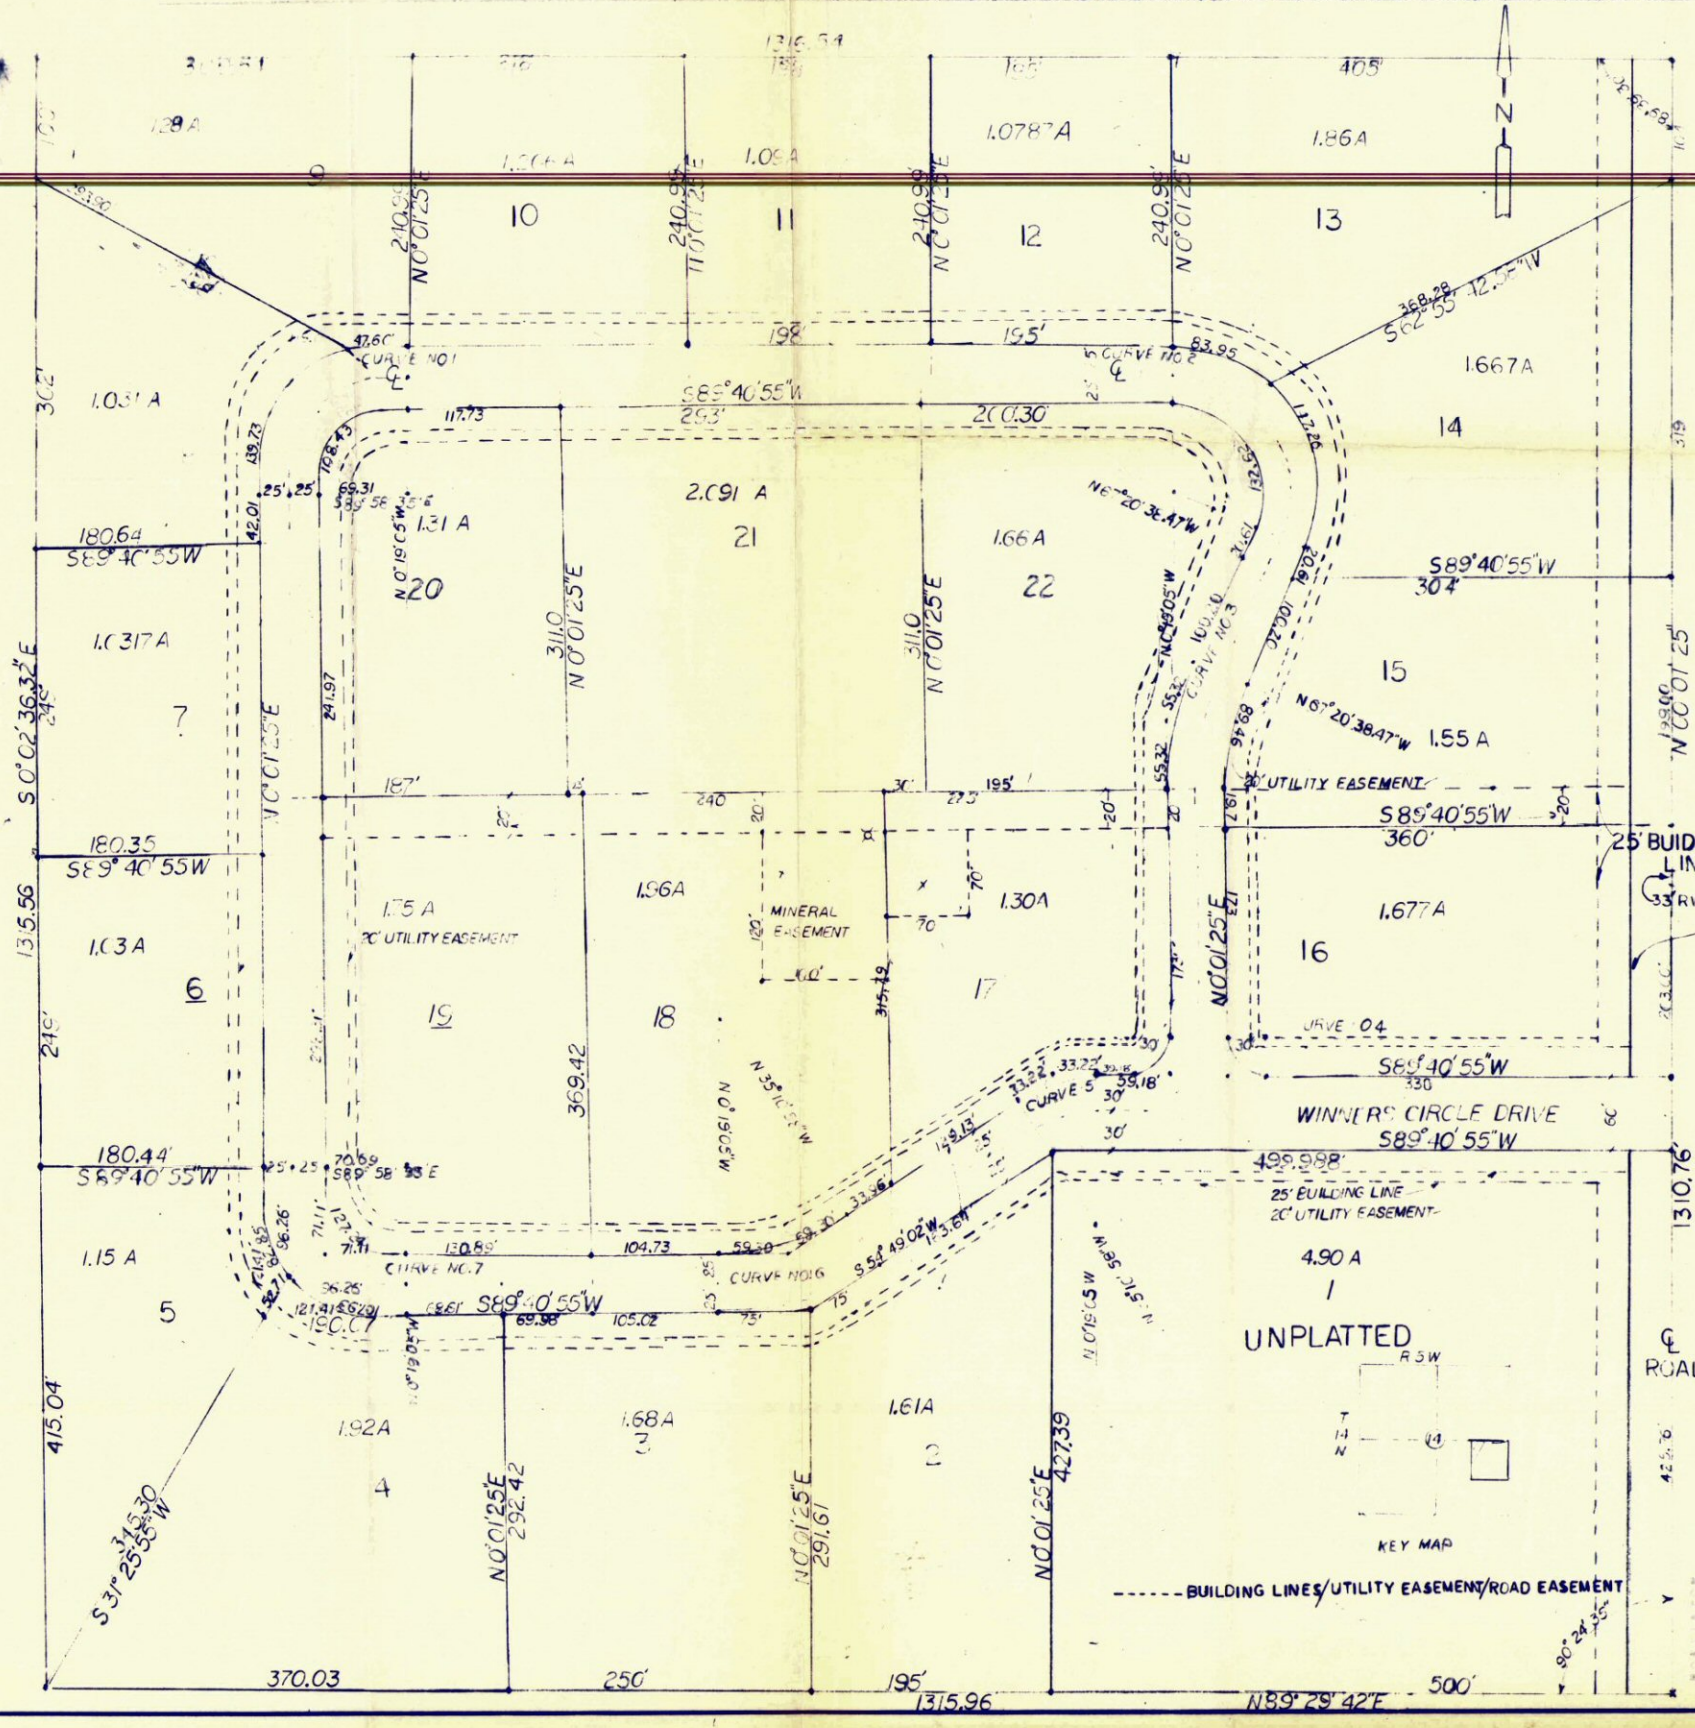

NOTARY CERTIFICATE AND DECLARATION

I, JAMES L. MILLER, HEREBY CERTIFY THAT I AM THE OWNER AND THE ONLY PERSON WHO HAS ANY RIGHT, TITLE, OR INTEREST IN AND TO THE LAND SHOWN ON THE PLAT OF STARLITE ESTATES, AN ADDITION TO CANADIAN COUNTY, OKLAHOMA, THAT I HAVE CAUSED THE SAME TO BE SURVEYED AND PLATTED INTO LOTS, STREETS AND EASEMENTS AS SHOWN ON SAID PLAT, WHICH SAID PLAT REPRESENTS A CORRECT SURVEY OF ALL THE PROPERTY INCLUDED THEREIN UNDER THE NAME OF STARLITE ESTATES. I FURTHER CERTIFY THAT I AM THE OWNER AND THE ONLY PERSON WHO HAS ANY RIGHT TITLE OR INTEREST TO THE LAND INCLUDED IN THE ABOVE MENTIONED PLAT, AND I HEREBY DEDICATE ALL THE STREETS AND EASEMENTS AS SHOWN ON SAID PLAT TO THE USE OF THE PUBLIC FOR PUBLIC STREETS, DRAINAGE AND UTILITY EASEMENT FOR THEIR HEIRS, EXECUTORS, ADMINISTRATORS, SUCCESSORS AND ASSIGNS FOREVER AND HAVE CAUSED THE SAME TO BE RELEASED FROM ALL ENCUMBRANCES SO THAT THE TITLE IS CLEAR.

IN WITNESS WHEREOF THE UNDERSIGNED HAVE CAUSED THIS INSTRUMENT TO BE EXECUTED THIS 22ND DAY OF JUNE, 1985.

STATE OF OKLAHOMA
COUNTY OF CANADIAN

BEFORE ME THE UNDERSIGNED, A NOTARY PUBLIC IN AND FOR SAID COUNTY AND STATE ON THE 22ND DAY OF JUNE, 1985 PERSONALLY APPEARED JAMES L. MILLER, TO BE KNOWN TO BE THE IDENTICAL PERSON WHO EXECUTED THE WITHIN AND FOREGOING INSTRUMENT AND ACKNOWLEDGED TO ME THAT HE EXECUTED THE SAME AS HIS FREE AND VOLUNTARY ACT AND DEED.

GIVEN UNDER MY HAND AND SEAL THE DAY AND YEAR LAST ABOVE WRITTEN.

MY COMMISSION EXPIRES _____ NOTARY PUBLIC

INDEXED ABSTRACTOR'S CERTIFICATE

STATE OF OKLAHOMA
COUNTY OF CANADIAN

THE UNDERSIGNED A DULY QUALIFIED ABSTRACTOR IN AND FOR SAID COUNTY AND STATE, CERTIFIES THAT ACCORDING TO THE RECORDS OF SAID COUNTY, TITLE TO THE LAND SHOWN ON THE PLAT OR MAP OF STARLITE ESTATES, BEING A SUB-DIVISION OF THE PART OF THE NE1/4, SE1/4, SECTION 14, TOWNSHIP 14 NORTH, RANGE 5 WEST, 11M, CANADIAN COUNTY, APPEARS TO BE VESTED IN JAMES L. MILLER, ON THE 22ND DAY OF JUNE, 1985, UNENCUMBERED BY PENDING ACTIONS, JUDGEMENTS, LIENS, MORTGAGES, TAXES, OR OTHER ENCUMBRANCES, EXCEPT MINERAL RESTRICTIONS, RIGHT OF WAYS AND MORTGAGES OF RECORD, EXECUTED THIS 5TH DAY OF JUNE, 1985.

ATTEST:
JERRY L. SCOTT
ABSTRACTOR SECRETARY

CANADIAN VALLEY ABSTRACT COMPANY
BY _____
PRES.

STATE OF OKLAHOMA
COUNTY OF CANADIAN

BEFORE ME, THE UNDERSIGNED A NOTARY PUBLIC IN AND FOR SAID COUNTY AND STATE OF ON THE 5TH DAY OF JUNE 1985, PERSONALLY APPEARED _____ TO ME KNOWN TO BE THE IDENTICAL PERSON WHO SUBSCRIBED THE NAME OF THE MAKER THERE ON TO THE FORGOING INSTRUMENT AND ACKNOWLEDGED TO ME THAT HE EXECUTED THE SAME AS HIS FREE AND VOLUNTARY ACT AND DEED OF SUCH CORPORATION FOR THE RISKS AND PURPOSES THEREIN SET FORTH. GIVEN UNDER MY HAND AND SEAL OF OFFICE THE DAY AND YEAR LAST ABOVE WRITTEN. MY COMMISSION EXPIRES _____

NOTARY PUBLIC

SURVEYOR'S CERTIFICATE

BILLY JACK WILLINGHAM, A REGISTERED LAND SURVEYOR IN THE STATE OF OKLAHOMA HEREBY CERTIFY THAT THE PLAT OF STARLITE ESTATES AN ADDITION TO CANADIAN COUNTY, OKLAHOMA CONSISTING OF ONE (1) SHEET CORRECTLY REPRESENTS A SURVEY MADE UNDER MY SUPERVISION AND THAT ALL MONUMENTS SHOWN THEREON ACTUALLY EXIST AND THAT THEIR POSITIONS ARE CORRECTLY SHOWN. I FURTHER CERTIFY THAT THEIR POSITIONS ARE CORRECTLY SHOWN. I FURTHER CERTIFY THAT THIS PLAT COMPLIES WITH THE REQUIREMENTS OF SENATE BILL NO. 377, SECTION 513, AS AMENDED, SIGNED THIS 5TH DAY OF JUNE, 1985.

BILLY JACK WILLINGHAM
REGISTERED LAND SURVEYOR (SEAL)

STATE OF OKLAHOMA
COUNTY OF CANADIAN

BEFORE ME THE UNDERSIGNED, A NOTARY PUBLIC IN AND FOR SAID COUNTY AND STATE ON THE 5TH DAY OF JUNE, 1985, PERSONALLY APPEARED BILLY JACK WILLINGHAM, TO BE KNOWN TO BE THE IDENTICAL PERSON WHO EXECUTED THE WITHIN AND FOREGOING INSTRUMENT AND ACKNOWLEDGED TO ME THAT HE EXECUTED THE SAME AS HIS FREE AND VOLUNTARY ACT AND DEED.

MY COMMISSION EXPIRES _____ NOTARY PUBLIC (SEAL)

HEALTH DEPARTMENT CERTIFICATE

THAT THIS PLAT OF STARLITE ESTATES HAS BEEN APPROVED BY THE OKLAHOMA STATE HEALTH DEPARTMENT, FOR THE USE OF SEPTIC TANKS, ABSORPTION FIELDS, AND PUBLIC WATER SUPPLY.

DATE 6-7-85

OKLAHOMA STATE HEALTH DEPARTMENT

COUNTY TREASURER'S CERTIFICATE

I, _____ DO HEREBY CERTIFY THAT I AM DULY QUALIFIED AND A COUNTY TREASURER OF CANADIAN COUNTY, OKLAHOMA, THAT THE RECORDS OF SAID COUNTY SHOW THAT ALL TAXES FOR THE YEAR 1984 AND ALL PRIOR YEARS ARE PAID ON THE LAND SHOWN ON THE PLAT OF STARLITE ESTATES, AND THAT THE REQUIRED STATUTORY SECURITY HAS BEEN DEPOSITED IN THE OFFICE OF THE COUNTY TREASURER GUARANTEEING THE PAYMENT OF THE CURRENT TAXES. IN WITNESS WHEREOF SAID COUNTY TREASURER HAS CAUSED THIS INSTRUMENT TO BE EXECUTED THIS 5TH DAY OF JUNE, 1985.

_____ COUNTY TREASURER (SEAL)

STARLITE ESTATES 73397

FINAL PLAT

SCALE 1" = 60'

DATE 6-30-83

APPROVED BY JAMES L. MILLER

DRAWN BY R.P.S.

NE1/4, SE1/4, SECTION 14, TOWNSHIP 14 NORTH, RANGE 5 WEST, 11M.

R.P. SCHEIDT, P.E. DRAWING NUMBER BLOCK-1