

**SCHEDULE B**  
**OF**  
**DECLARATION OF COVENANTS AND RESTRICTIONS**  
**OF**  
**STONEBRIDGE LAKE ESTATES**

**BLOCKS 1 THRU 4**


AN ADDITION TO

OKLAHOMA CITY, CANADIAN COUNTY, OKLAHOMA

A PART OF THE SW 1/4 OF SECTION 13 AND  
 PART OF THE SE 1/4 OF SECTION 14, T12N, R5W


**LEGEND FOR COMMON AREAS**

- 1. Private Streets
- 2. Area Within the Normal Waterline
- 3. Other Common Areas

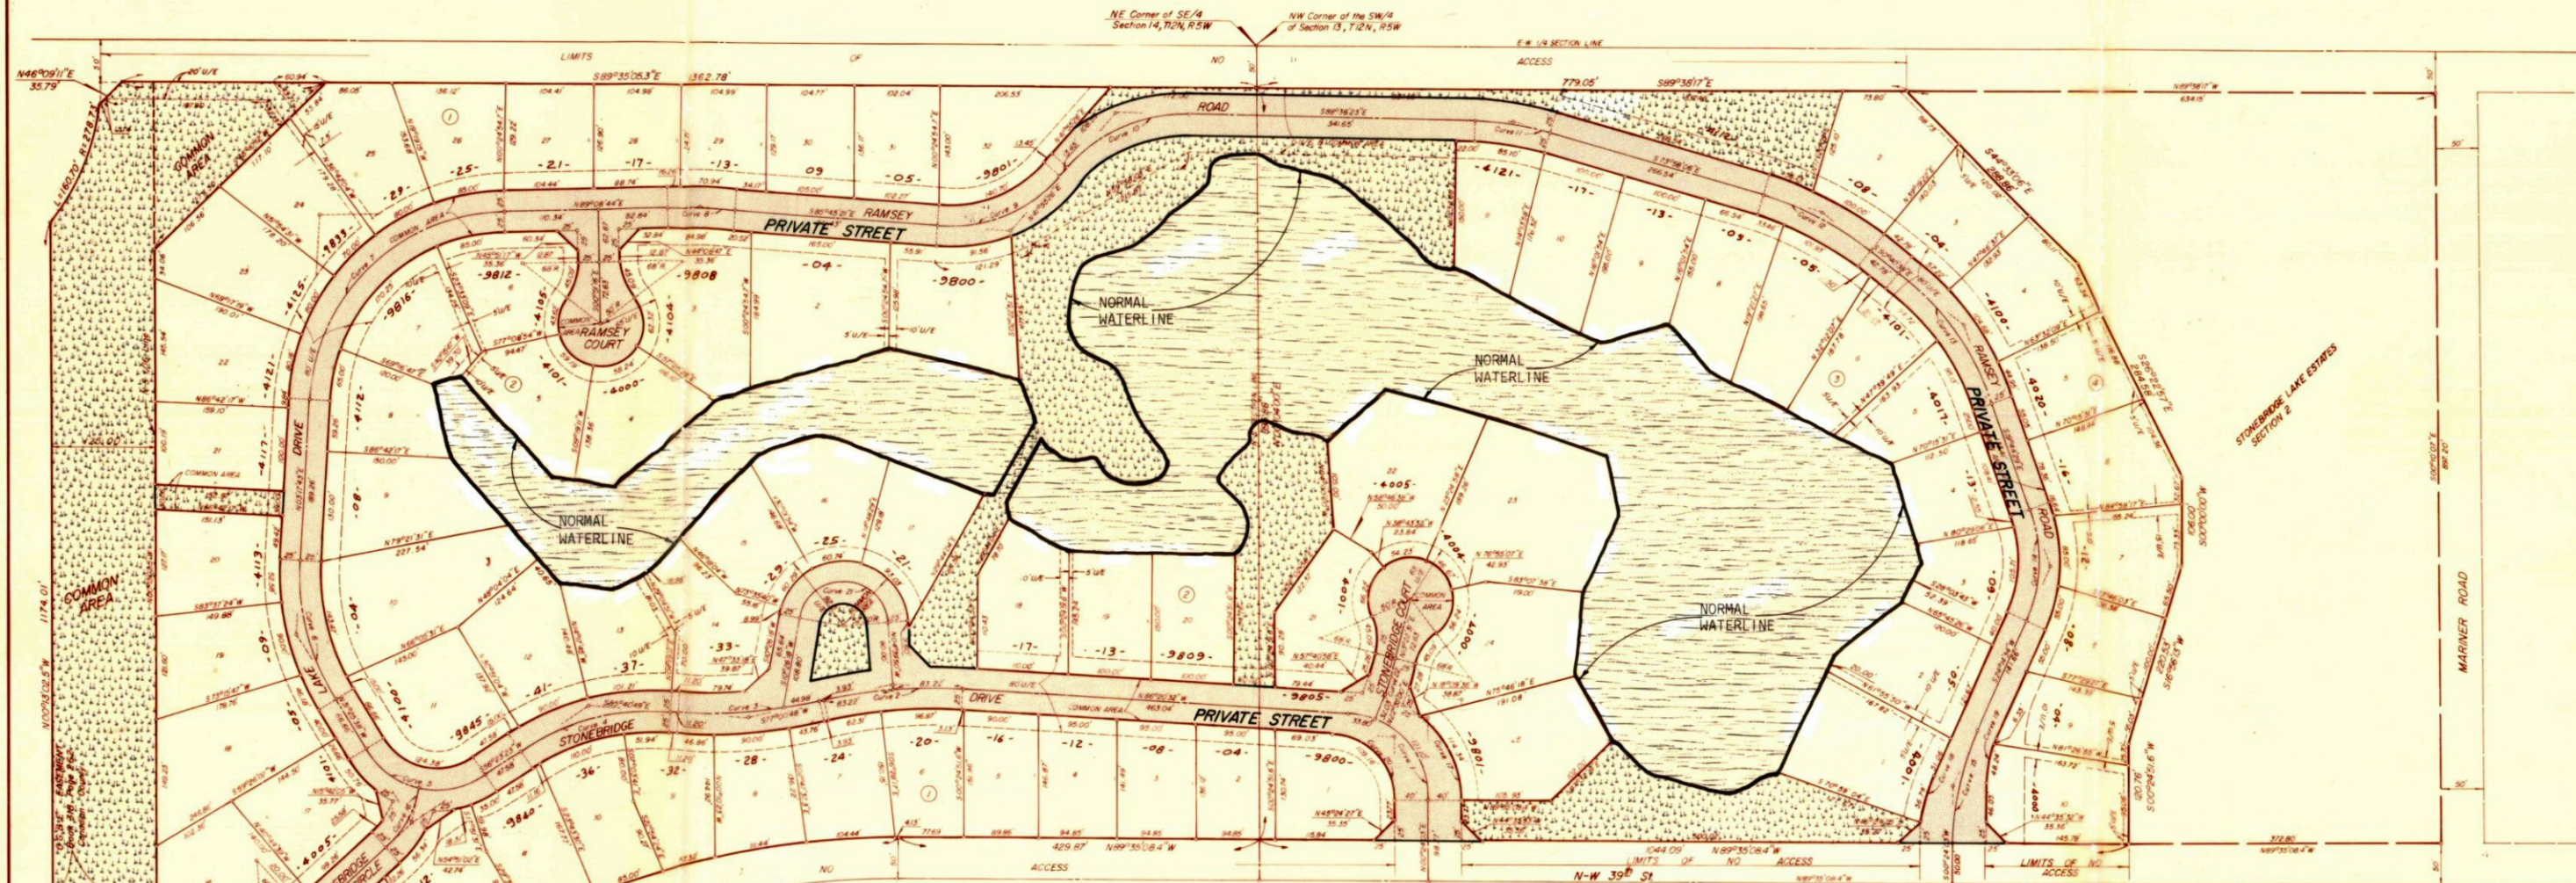

NO.	Δ	R	D	T	L
1	88°14'35"	100.31	56°10'00"	96.66	124.90
2	48°58'40"	572.96	10°00'00"	83.84	66.44
3	17°18'21"	572.96	10°00'00"	87.20	173.06
4	37°55'48"	286.48	20°00'00"	98.45	189.65
5	30°17'59"	100.31	56°10'00"	106.29	164.61
6	34°43'21"	286.48	20°00'00"	89.56	173.61
7	85°51'01"	238.73	24°00'00"	222.04	35.71
8	51°09'55"	164.93	6°00'00"	42.32	84.98
9	52°19'19"	179.05	30°00'00"	89.96	163.50
10	49°18'11"	192.99	30°00'00"	81.94	164.90
11	148°38'17"	358.10	16°00'00"	45.99	91.99
12	23°17'28"	358.10	16°00'00"	73.80	147.57
13	31°56'09"	358.10	16°00'00"	99.09	198.35
14	43°59'03"	179.05	32°00'00"	72.31	137.45
15	23°50'31"	332.44	24°00'00"	70.18	139.32
16	35°43'11"	136.47	42°00'00"	43.96	85.05
17	48°44'25"	100.49	45°10'00"	101.46	156.90
18	15°33'17"	196.98	20°00'00"	28.60	56.79
19	23°14'31"	131.64	38°00'00"	27.80	54.79
20	86°14'45"	78.32	75°14'54"	71.01	118.48
21	64°03'52"	52.50	109°08'05"	306.05	151.10
22	3°12'29"	285.79	27°03'17"	23.01	45.92

LAKE OVERHOLSER

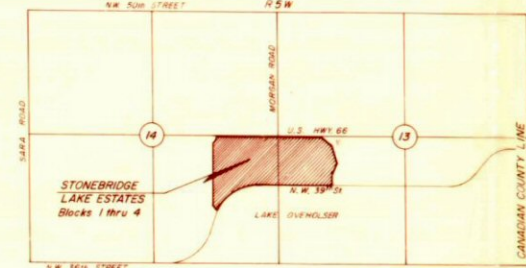

VICINITY MAP

Scale: 1" = 200'

**SCHEDULE B**  
**STONEBRIDGE LAKE ESTATES MASTER PLAN**  
**BLOCKS 1 THRU 4**