
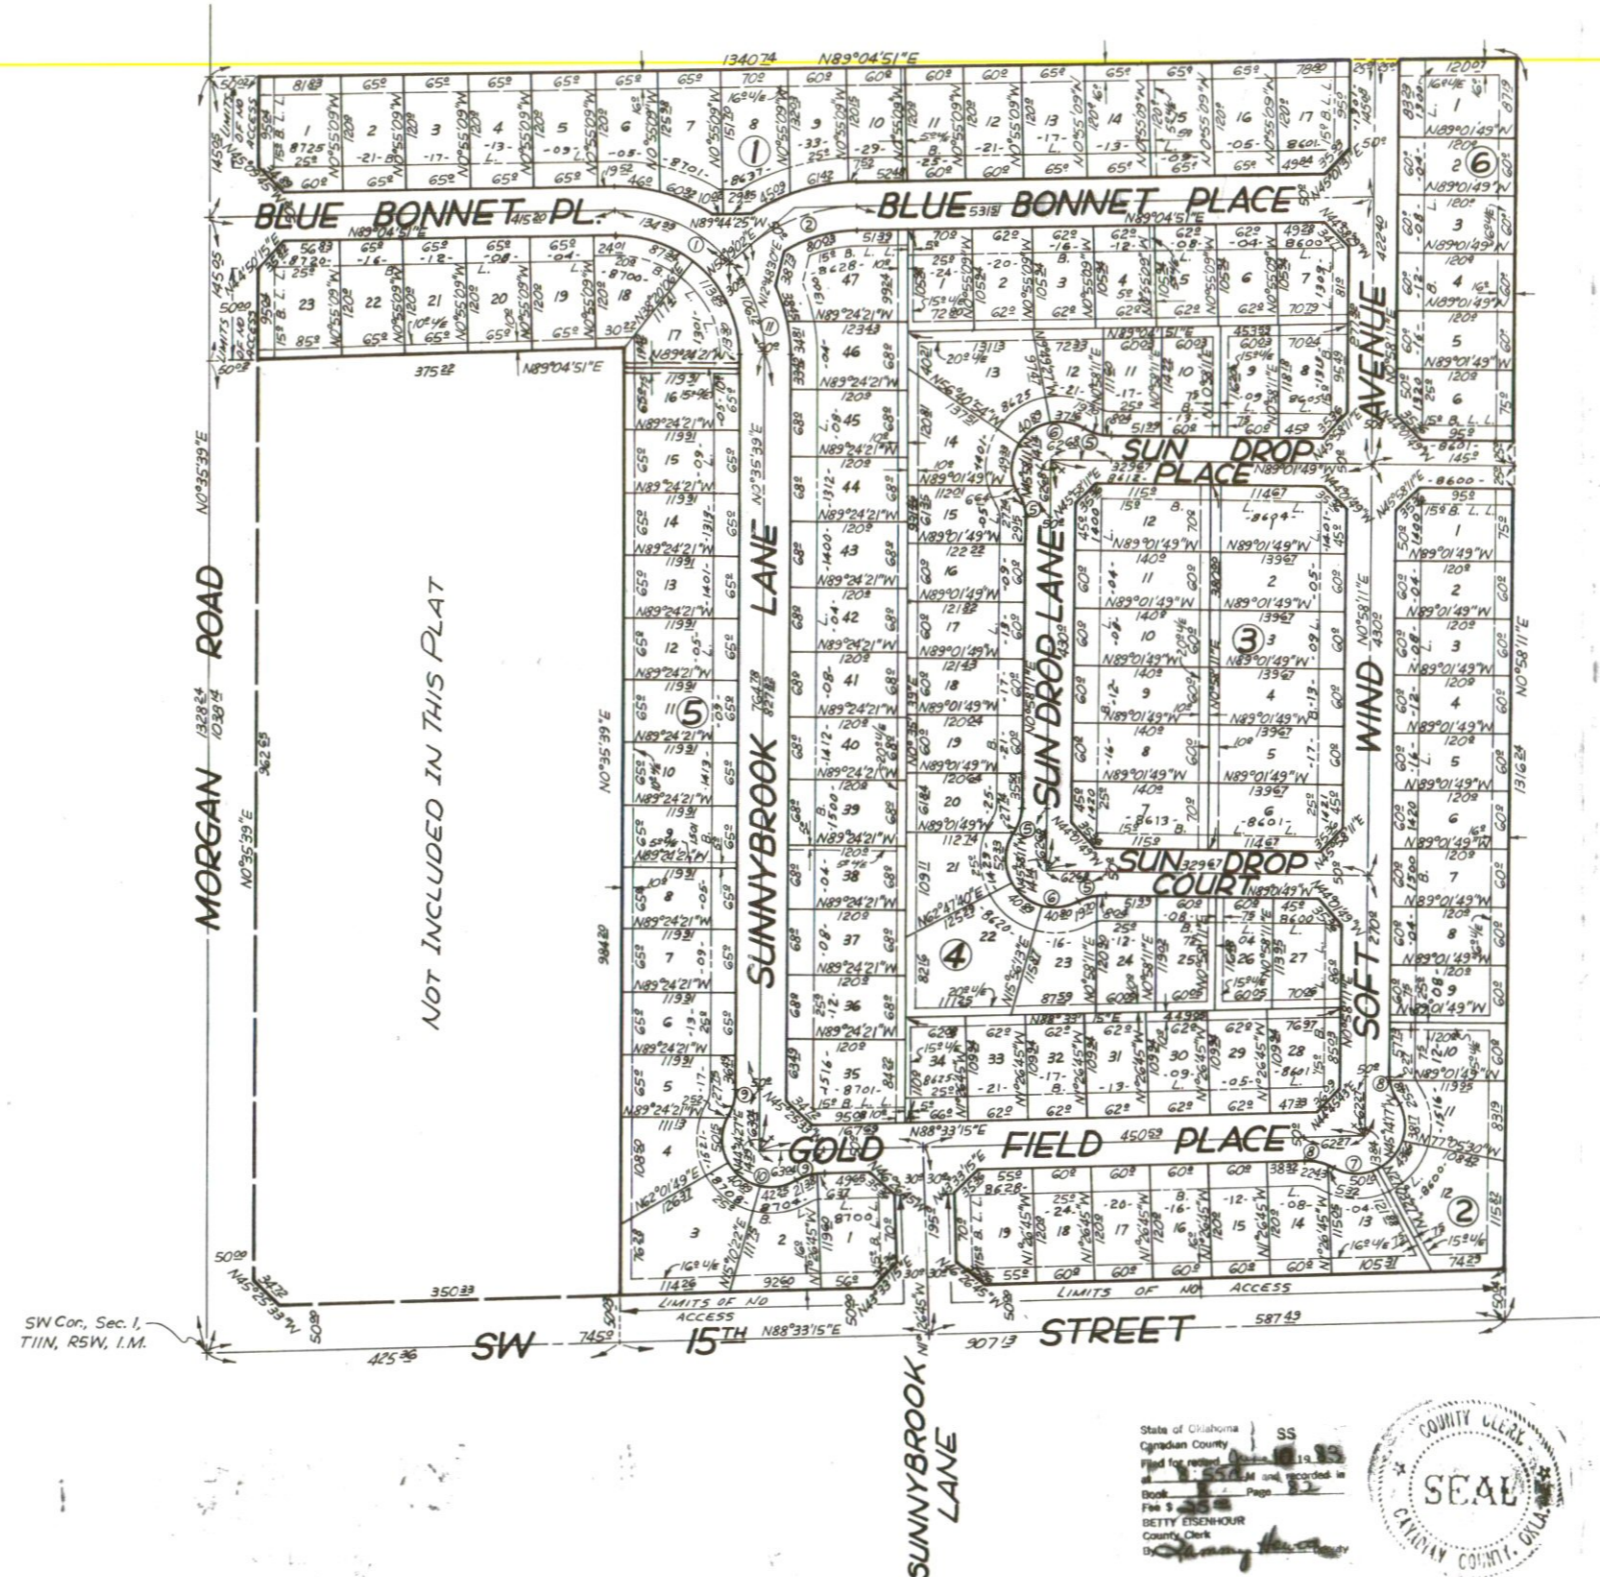


SUNNYBROOK

A SUBDIVISION IN SW 1/4, SEC. 1, T11N, R5W, I.M.
OKLAHOMA CITY, CANADIAN COUNTY, OKLAHOMA

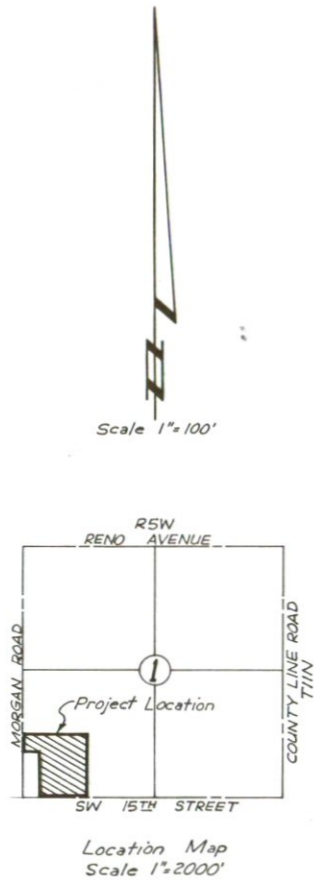

	Δ	T	R	L
①	51°14'11"	72.89	150.96	134.28
②	38°45'49"	60.28	170.35	115.39
③	31°47'18"		50.00	27.74
④	153°34'36"		50.00	134.02
⑤	151°10'50"		50.00	131.29
⑥	31°47'53"		50.00	27.75
⑦	31°47'43"		50.00	27.75
⑧	155°37'50"		50.00	135.81
⑨	40°16'37"	55.88	150.96	106.12

State of Oklahoma SS
Canadian County
Filed for record on 11/14/13
at 10:00 AM and recorded in
Book 14, Page 13
BETTY EISENHOUR
County Clerk

