


# SURREY HILLS ADDITION

## NO. 6


Page 5

A SUBDIVISION OF A PART OF THE SW 1/4, SEC. 22, T13N, R5W, INDIAN MERIDIAN  
OKLAHOMA CITY, CANADIAN COUNTY, OKLAHOMA

State of Oklahoma } ss  
Canadian County }  
Filed for record May 31 1972  
at 1:25 P.M. and recorded in  
Book 5 Page 5  
Fee \$ 5.00  
FRANCIS C. BREMBETH  
COUNTY CLERK  
By *Francis C. Brembeth* Deputy

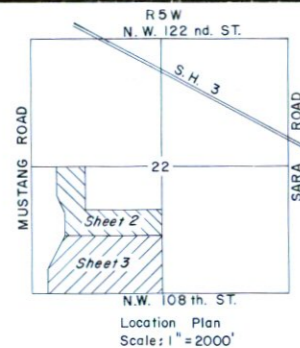

Scale: 1" = 100'

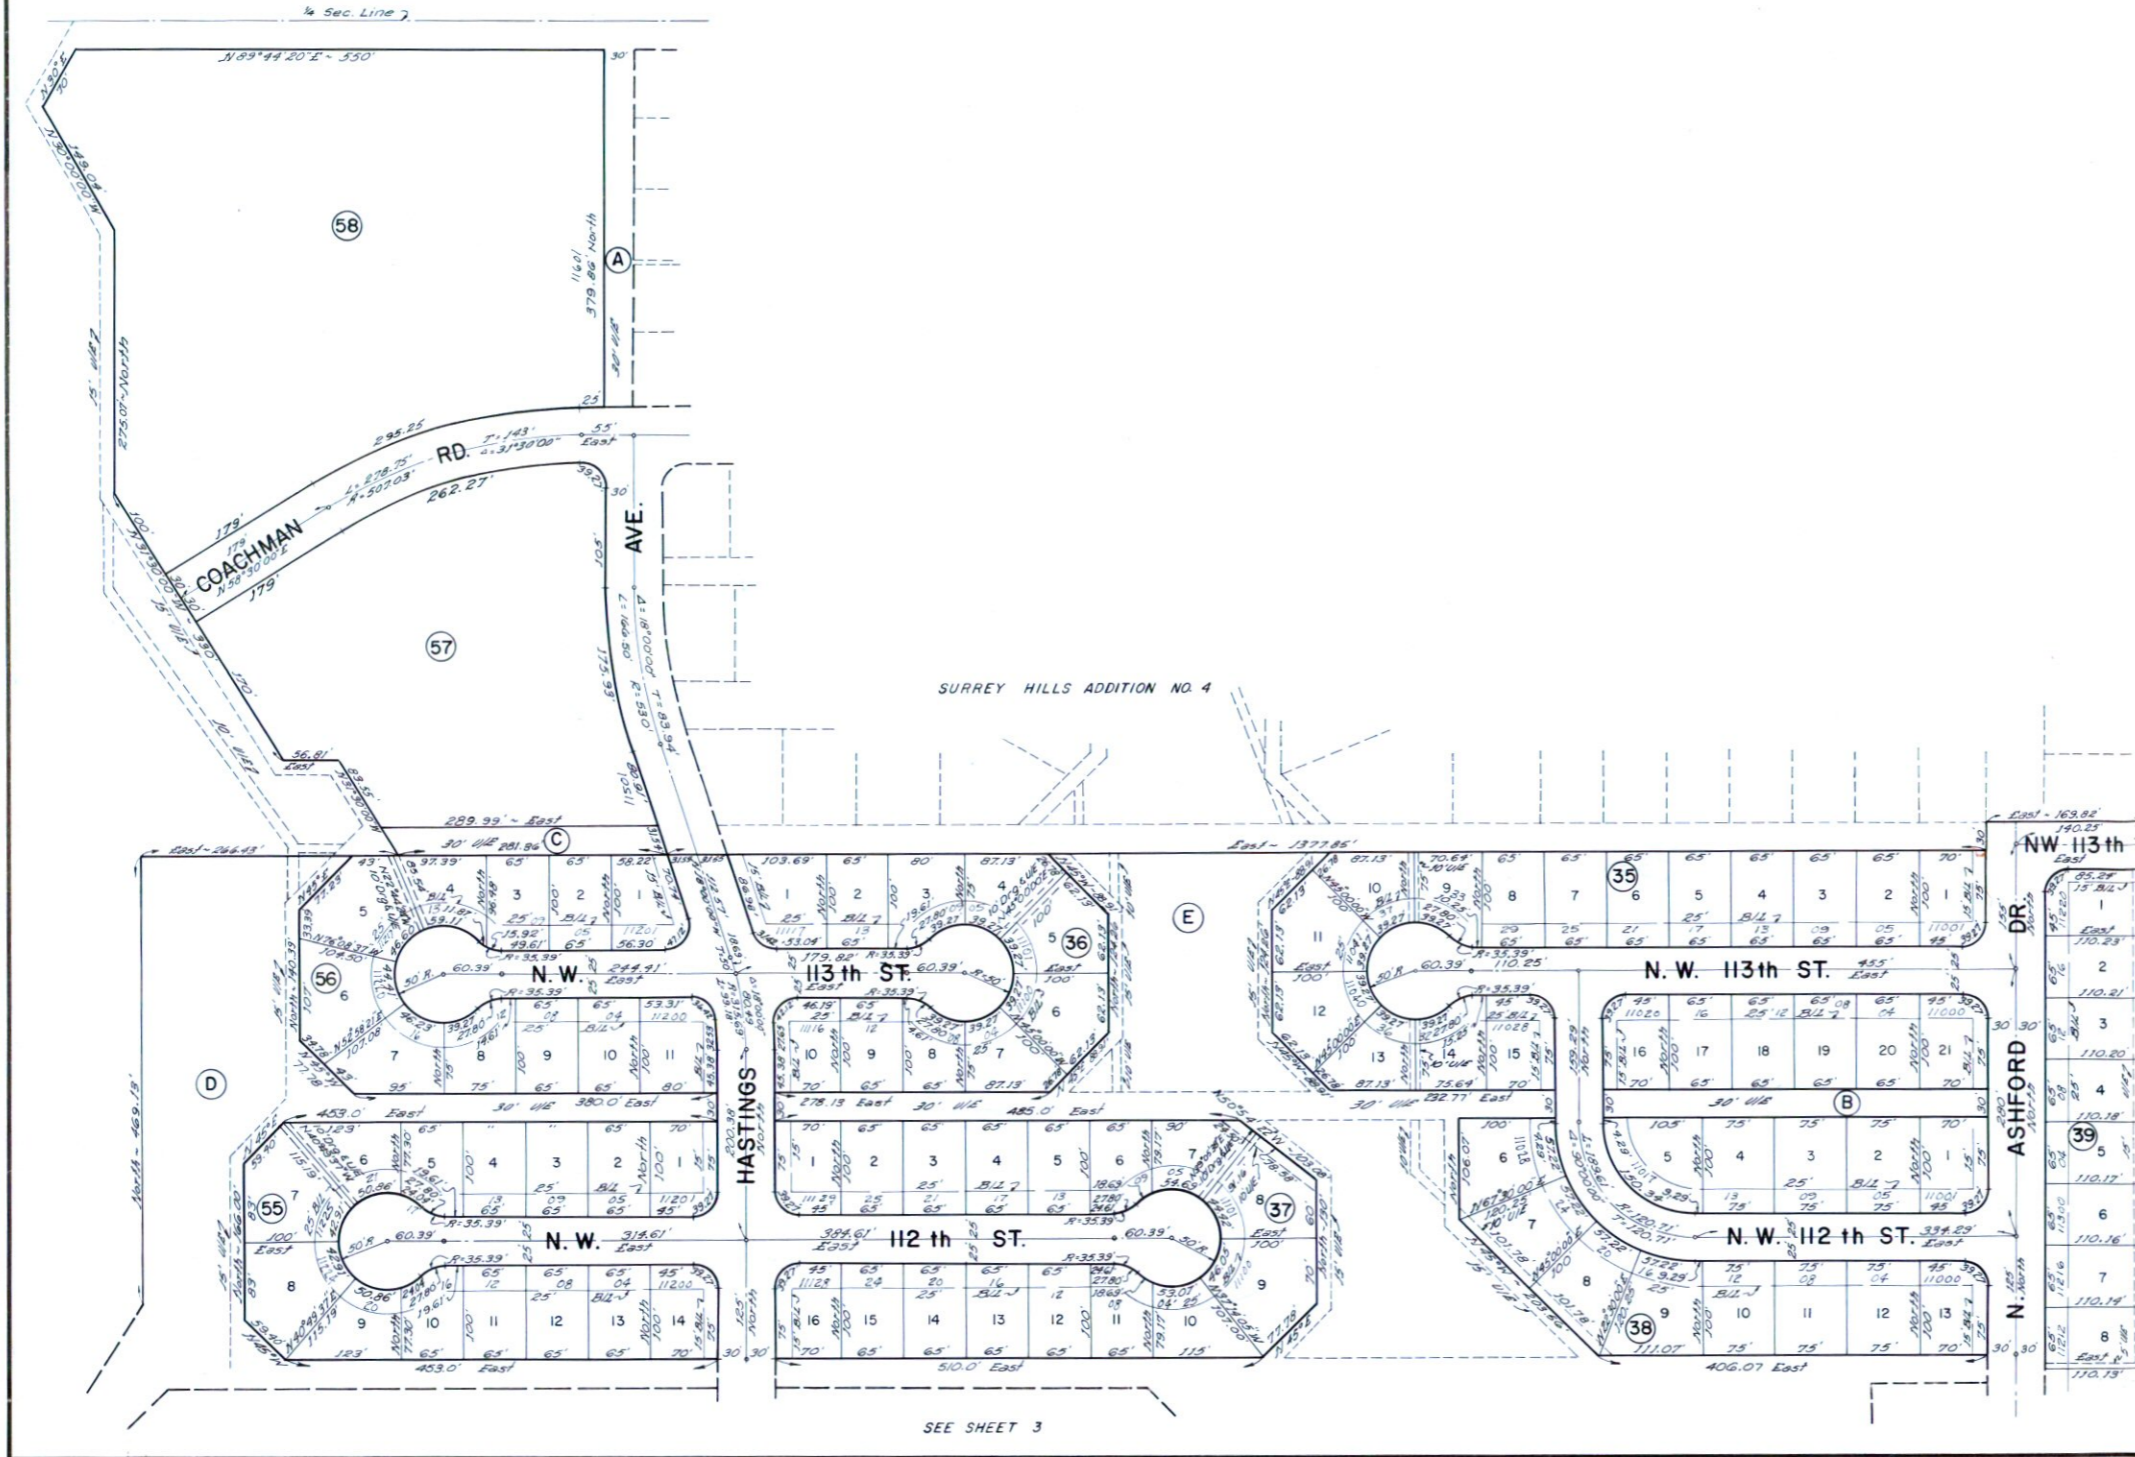

SEE SHEET 3

Note: All maintenance of Blocks A, B, C, D, E, & F located hereon shall be the responsibility of the Property Owners Association comprising all lot owners owning property within the plat of SURREY HILLS ADDITION No. 6. The said Property Owners Association is charged with the responsibility of maintaining all drainage swales & drainage channels.