


WHIPPOORWILL MANOR

Being a subdivision of the N 1/2 of the SW 1/4 of Section 29, T11N, R5W, of the I.M.
MUSTANG, CANADIAN CO., OKLAHOMA


CURVE DATA				
CURVE NO.	ANGLE	RADIUS	TANGENT	LENGTH
1	70° 00'	99.97'	70.00'	122.13
2	20° 00'	754.48'	133.03'	263.36'
3	75° 30'	129.15'	100.00'	170.16'
4	75° 30'	129.15'	100.00'	170.16'
5	90° 00'	100.00'	100.00'	157.07'

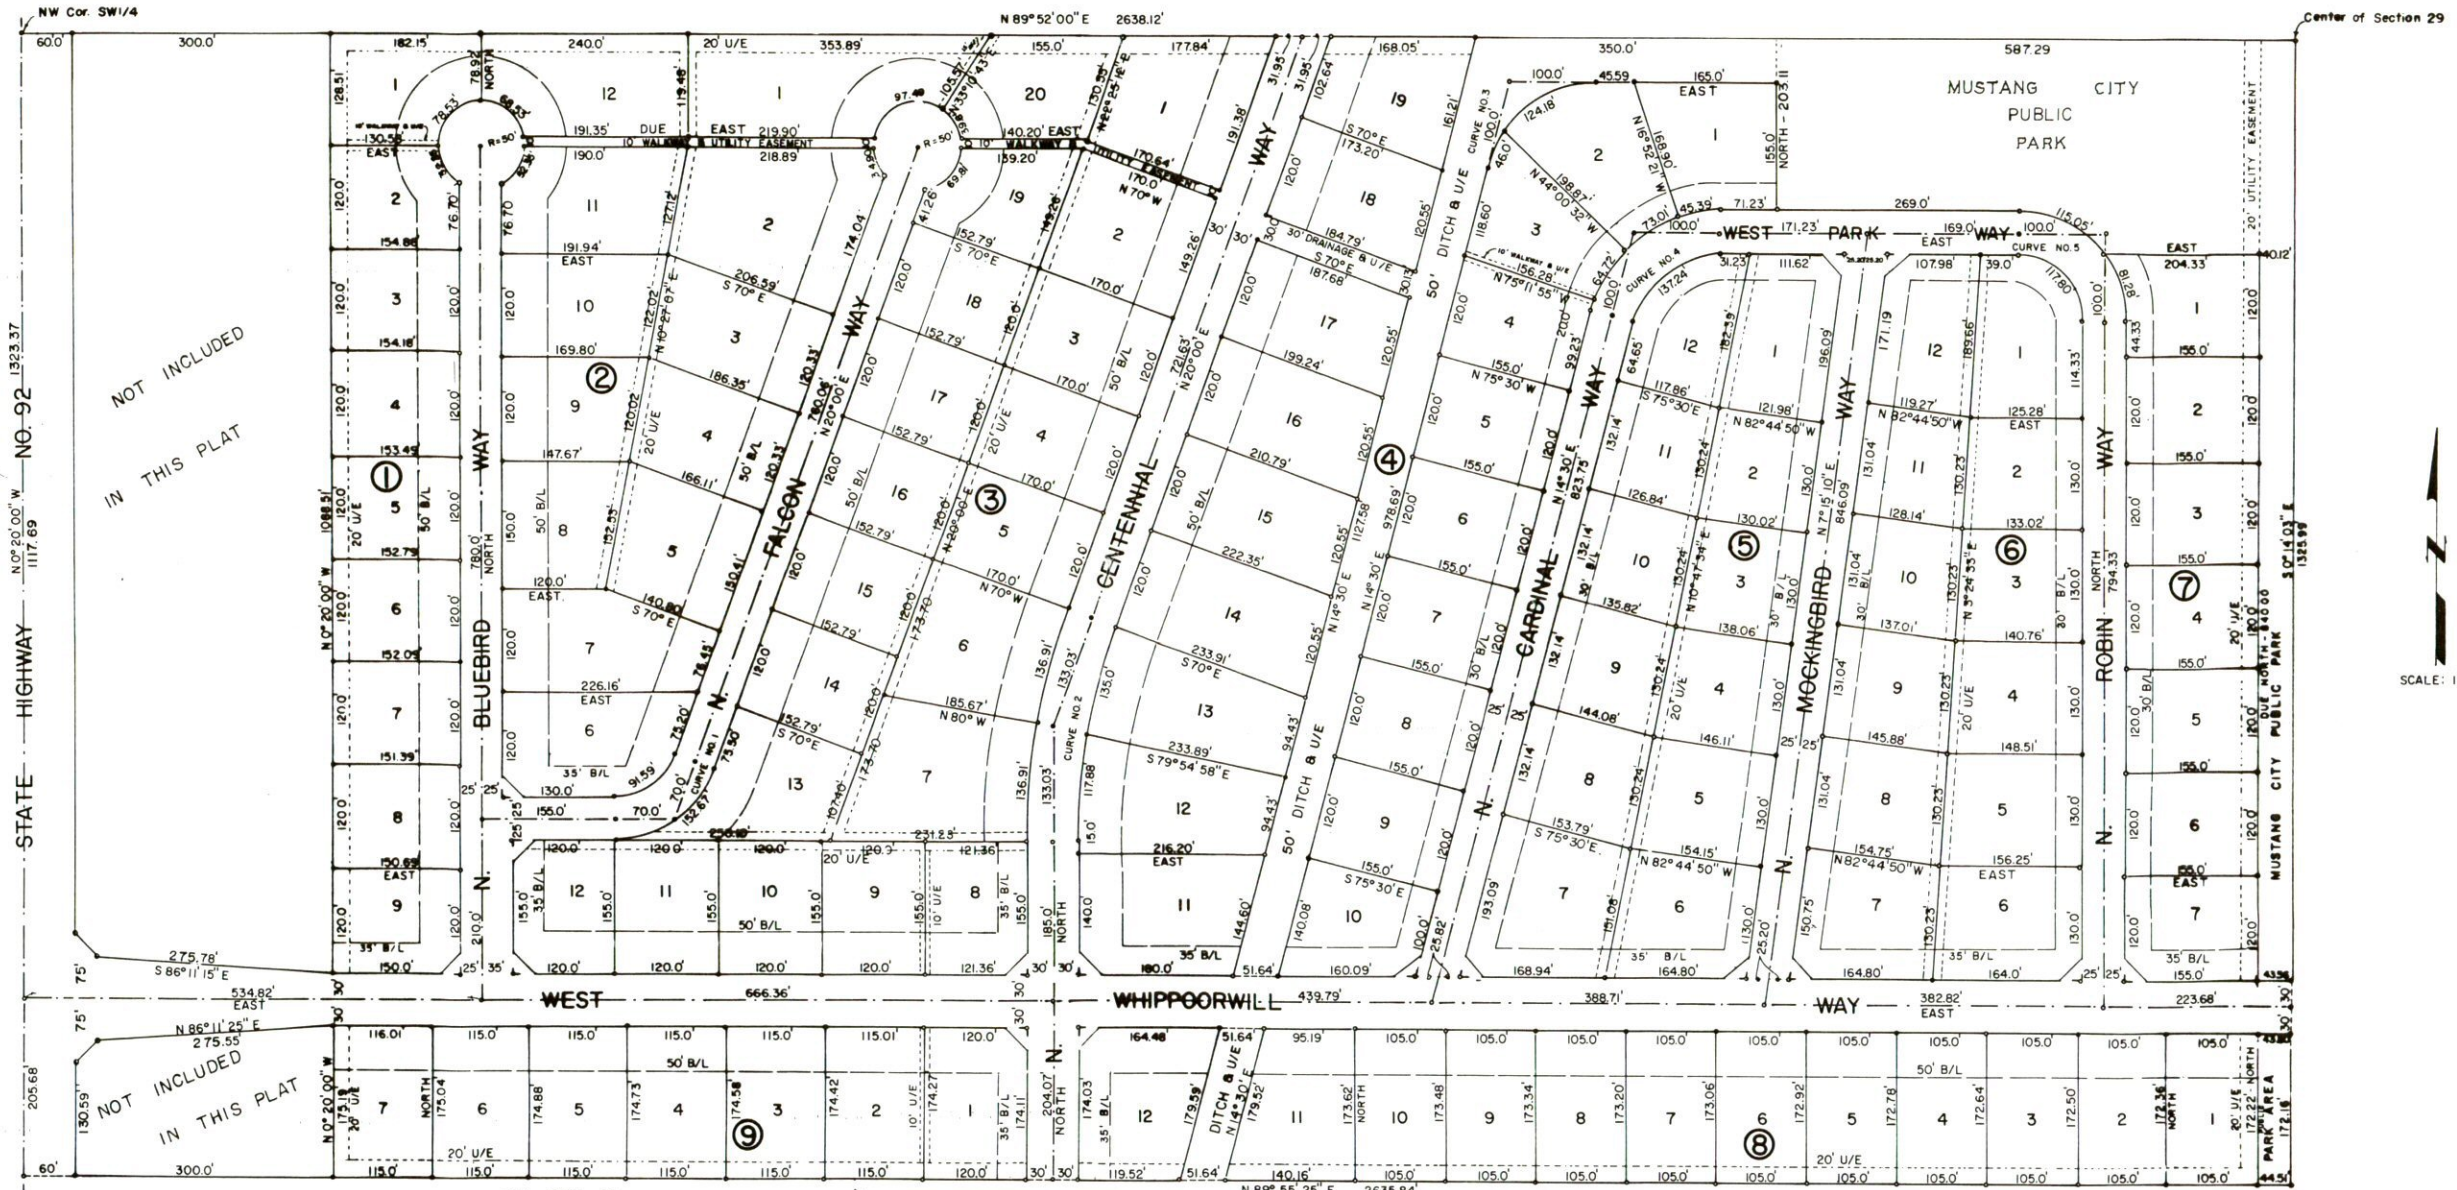

NOT INCLUDED
IN THIS PLAT

NOT INCLUDED
IN THIS PLAT

NOTE: Lots 1 thru 6, Block 6 and All of Block 7 is Zoned R-3.

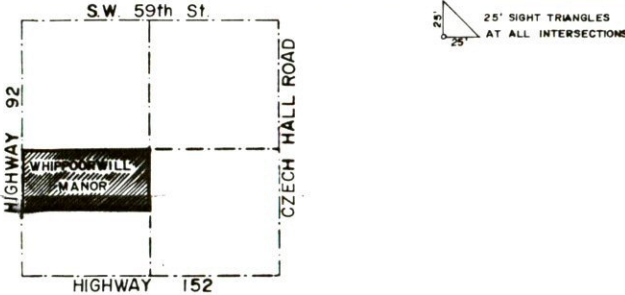

This reproduction meets the requirements as outlined in Senate Bill 377, Section 518, as amended.

TRIANGLE & E. INC.
BOX 300 OKLAHOMA CITY 73101

OKLAHOMA LAND SURVEYING SERVICE
GENE HILDEBRANT
Registered Land Surveyor
1101 S. W. 60th - 632-3735
OKLAHOMA CITY, OKLAHOMA 73139