


BLOCKS 31 to 35 INCL.


WOODRUN

A PART OF THE N.W. 1/4, SECTION 33, T-12-N, R-5-W, I.M.
CANADIAN COUNTY, OKLAHOMA CITY, OKLAHOMA

CURVE DATA				
NO.	TANGENT	RADIUS	CENTRAL ANGLE	LENGTH
A	61.95	100.00	63° 33' 31"	110.93
B	20.40	86.86	26° 26' 29"	40.08
C	43.53	163.48	29° 49' 19"	85.09
D	30.00	112.66	29° 49' 19"	58.64
E	40.00	89.03	60° 10' 41"	72.50
F	25.00	434.50	6° 35' 10"	49.94
G	25.00	434.50	6° 35' 10"	49.94

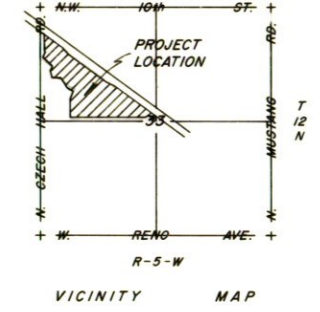

NOTE:
1. ALL EASEMENTS CENTERED ON LOT LINES, UNLESS OTHERWISE NOTED.
2. EASEMENT LOCATED OUTSIDE OF PROPERTY LINE IS INCLUDED IN THIS PLAT.

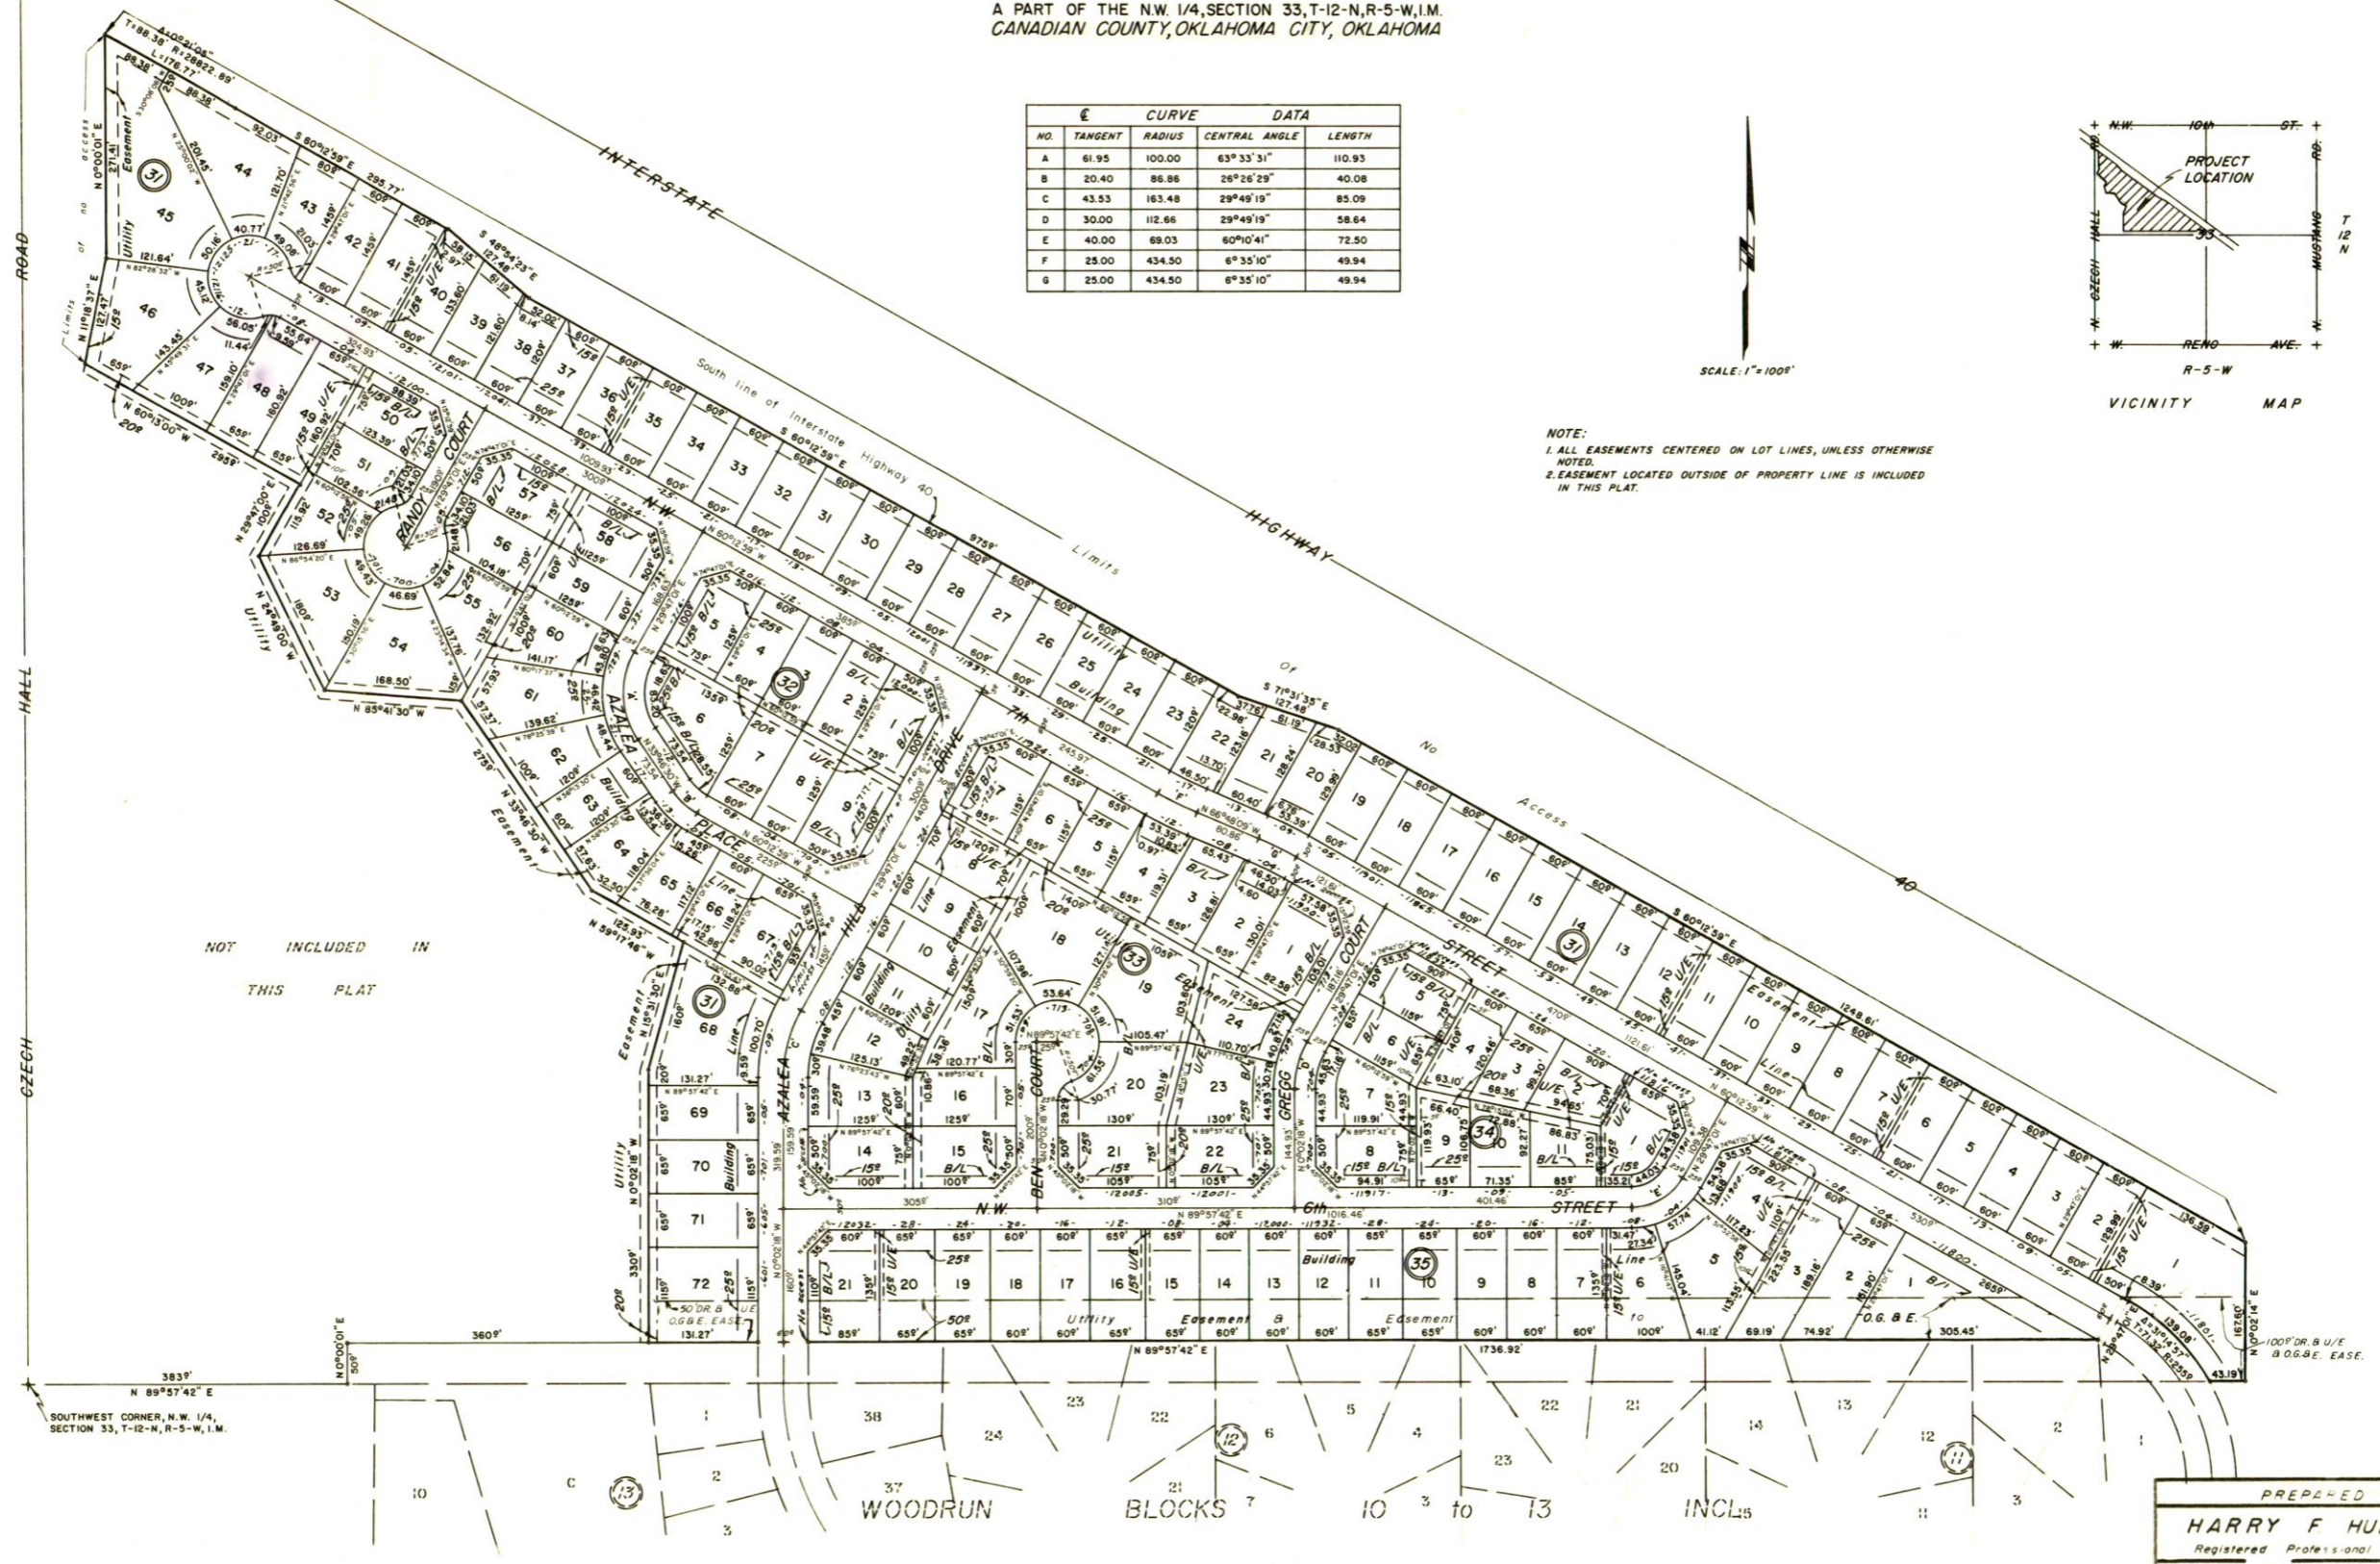

NOT INCLUDED IN THIS PLAT

SOUTHWEST CORNER, N.W. 1/4, SECTION 33, T-12-N, R-5-W, I.M.

PREPARED BY
HARRY F. HULETT, JR.
Registered Professional Civil Engineer
106 N.E. 46th ST.
524-6443
Oklahoma City, Oklahoma

FINAL PLAT - WOODRUN, Blocks 31 to 35 Incl.